


PROPOSED DEMOLITIONS

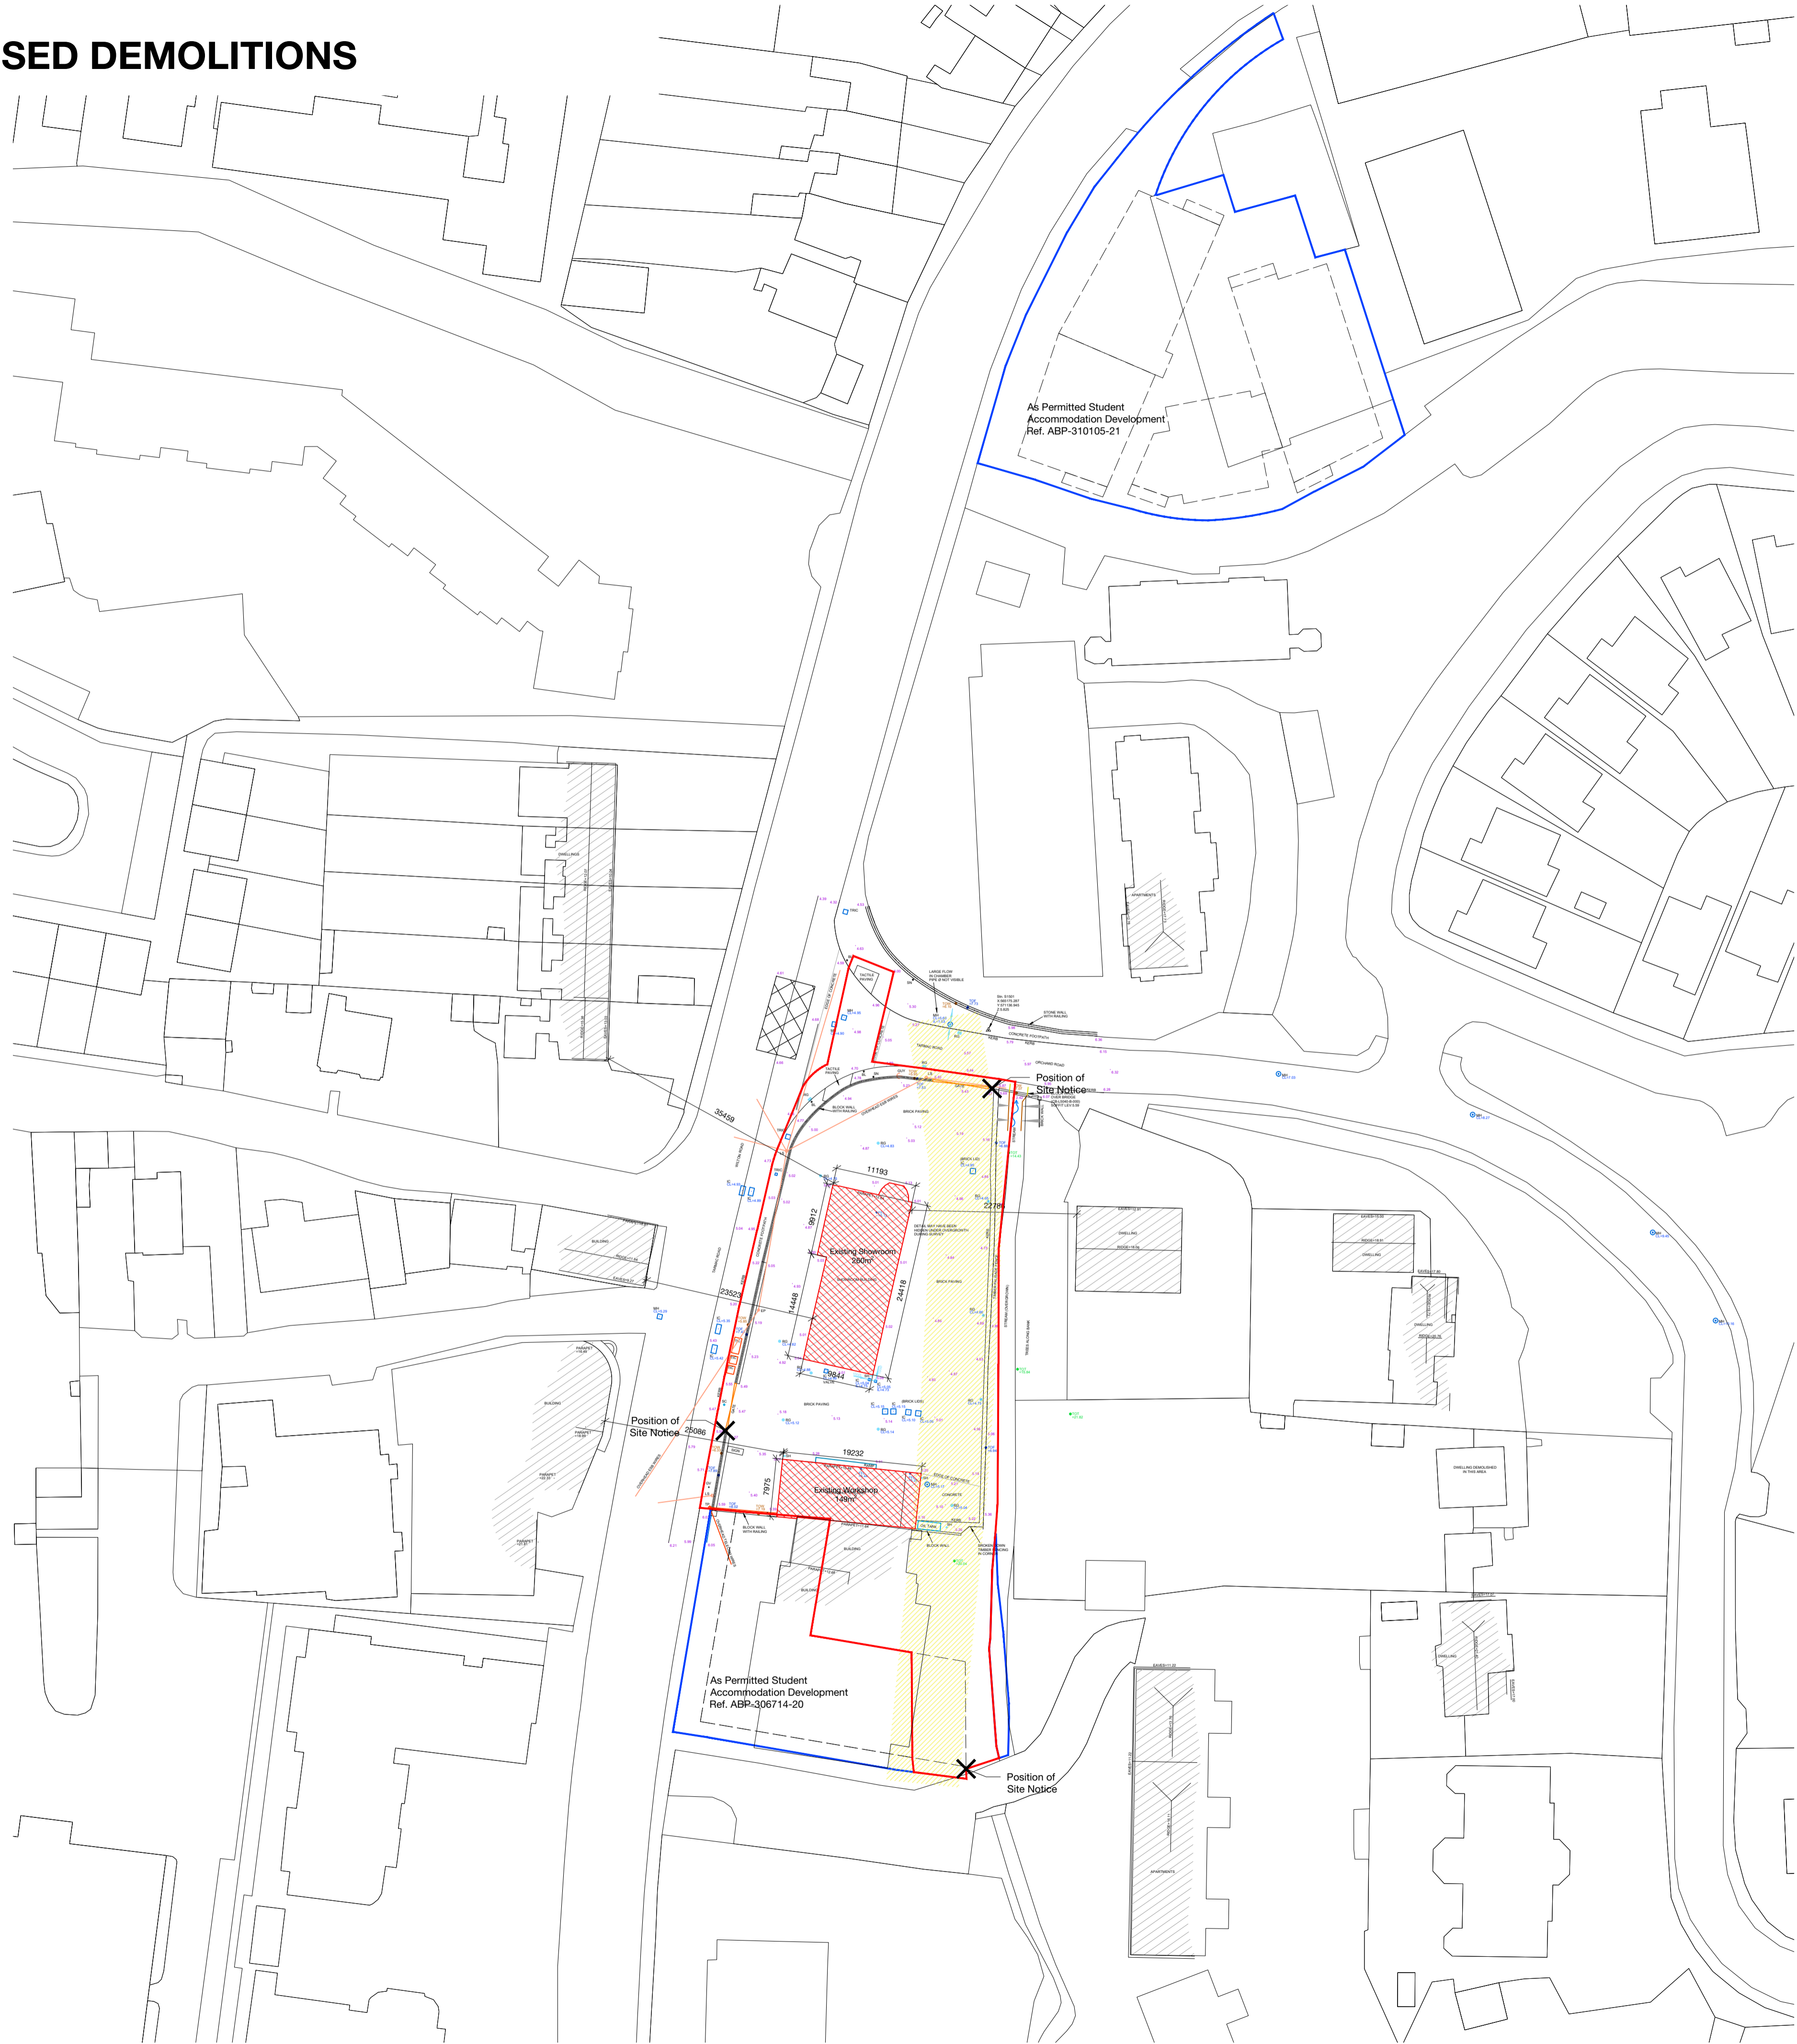

- Proposed Development Site Boundary 2882m² / 0.29ha
- Boundary of land in ownership of Applicant
- Proposed Demolitions 409m²
- Irish Water foul sewer clearance

Notes



Butler \ Cammoranesi architects
6 George's Quay, Cork
T +353 21 2417273 \ E info@butlercammoranesi.ie
butlercammoranesi.ie



Project name Wilton Road Garage Project no 21125

Client Bellmount Developments Limited

Drawing Proposed Demolitions Site Plan **Series** Planning **Scale** 1:500 @ A1

Drawing no. A01-02 **Revision** A **Date** 2022/07/29

