



PROPOSED ELEVATIONS

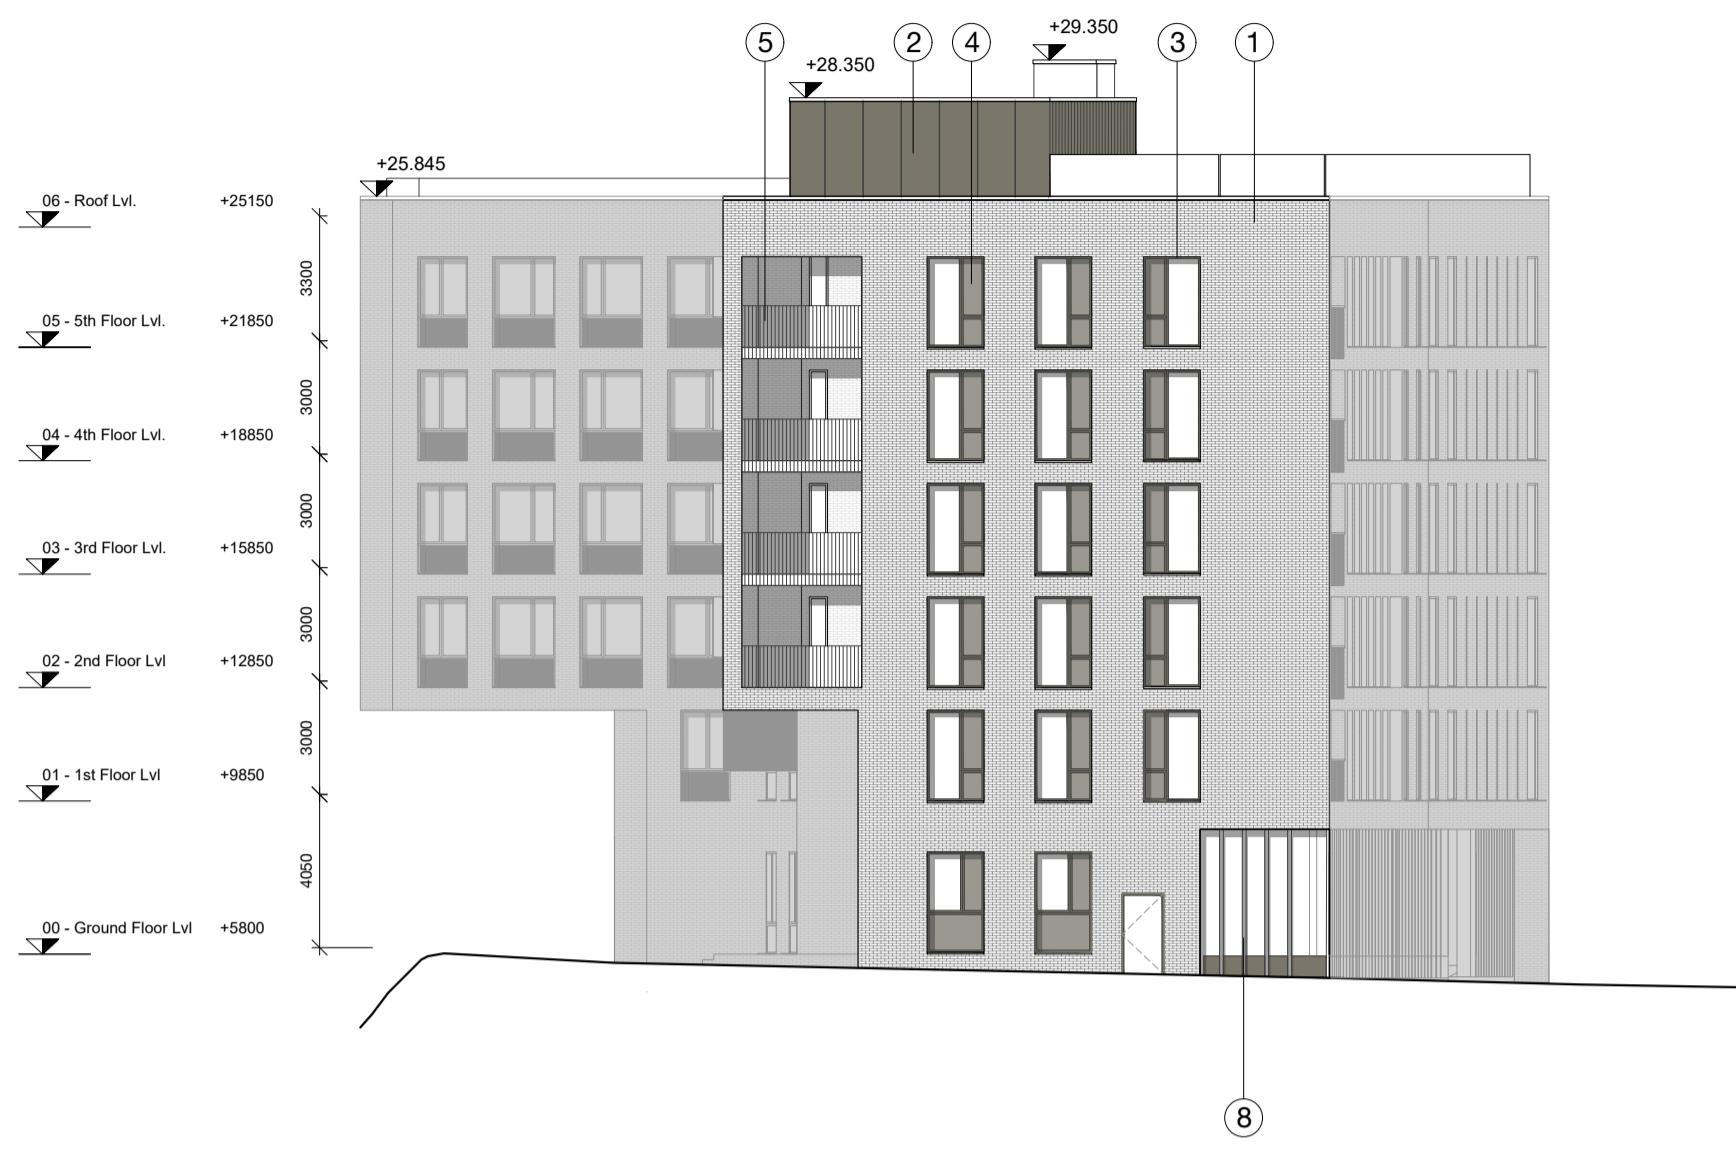


North Elevation

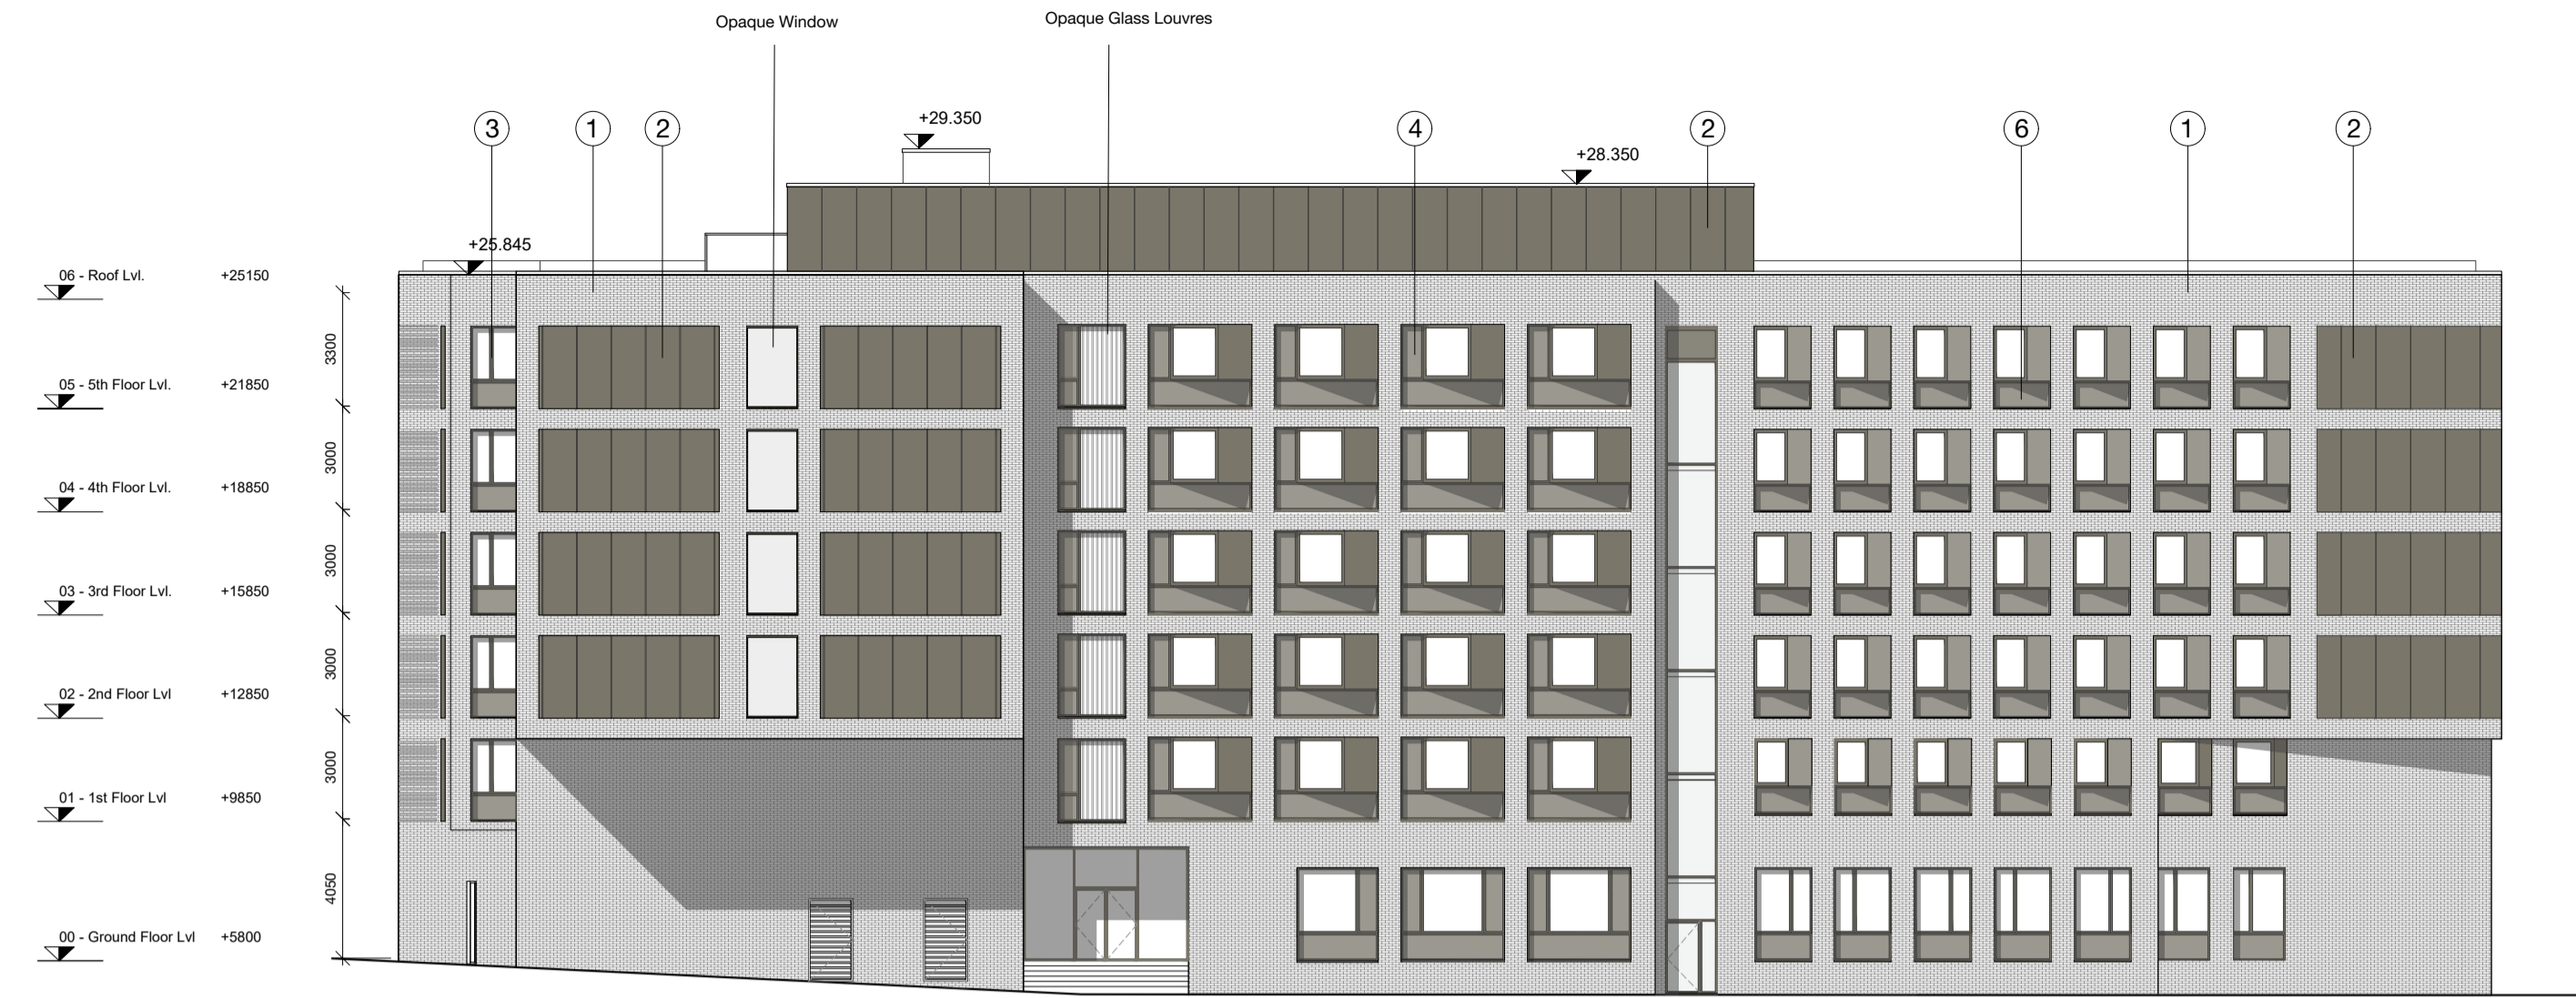

East Elevation



South Elevation

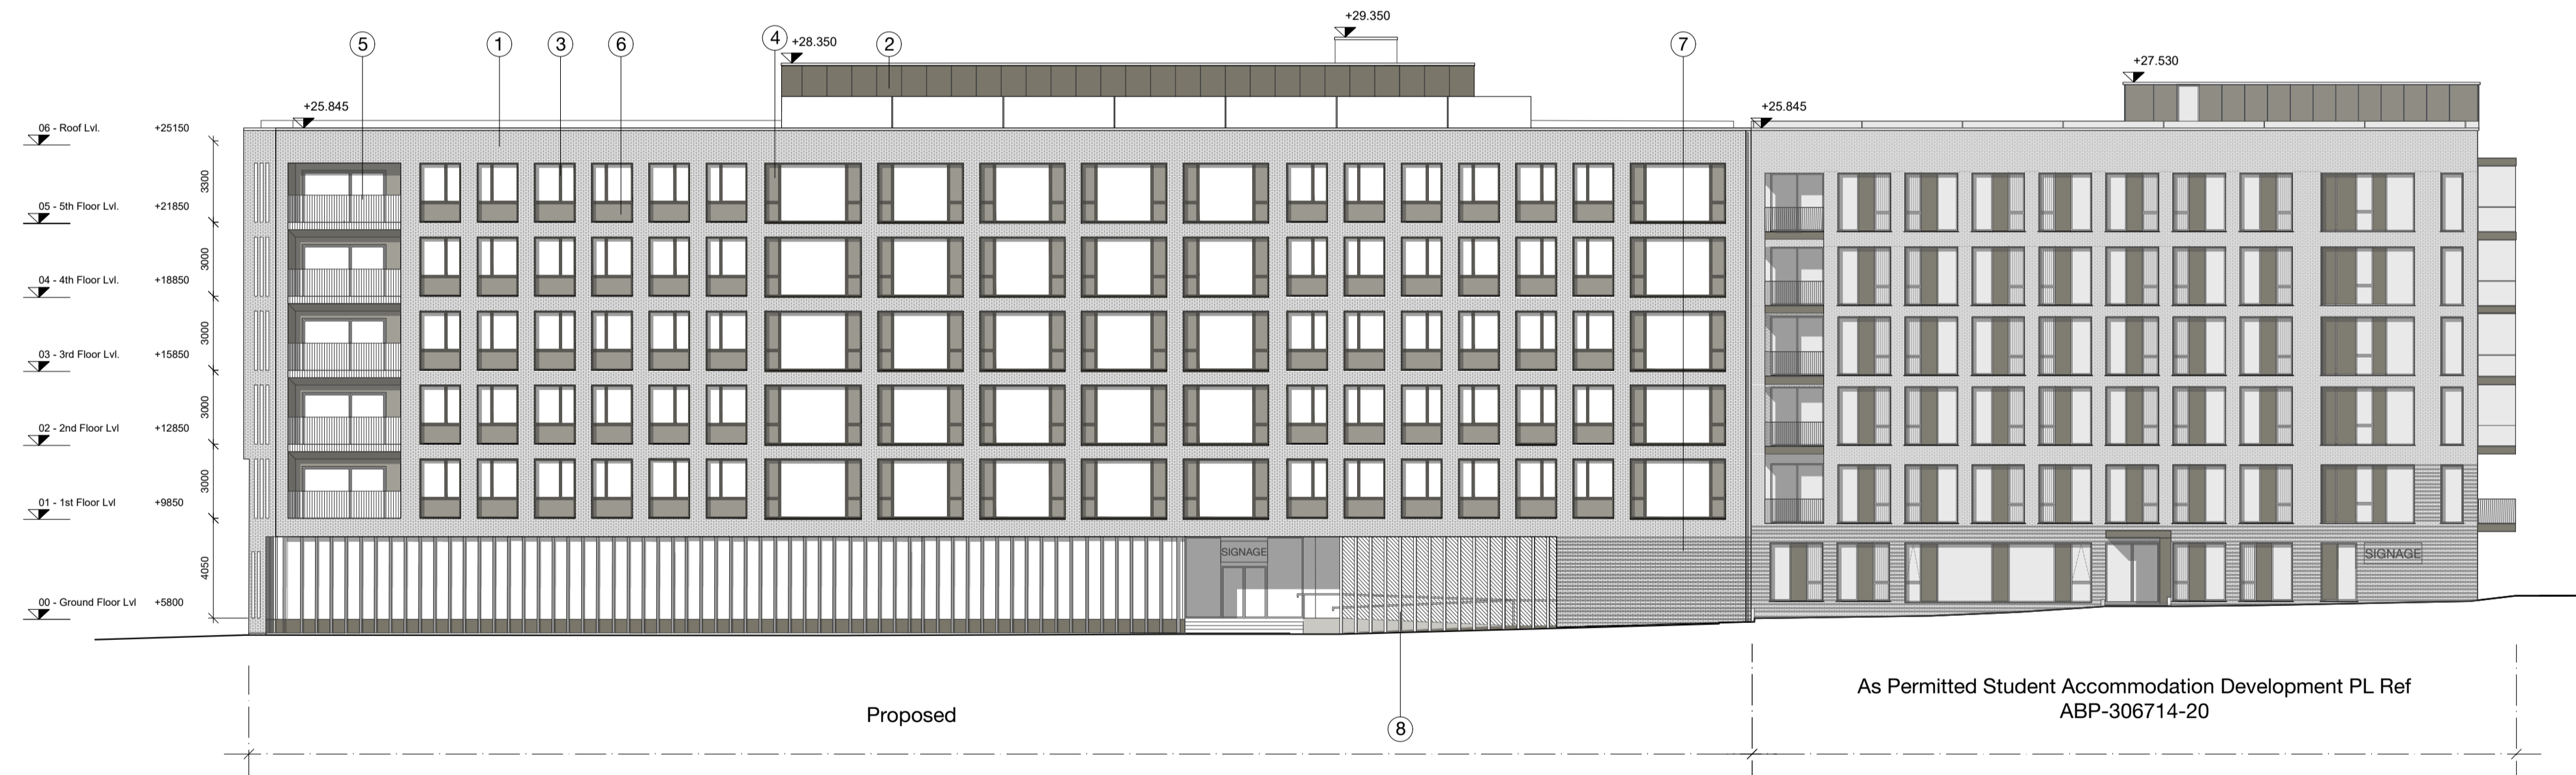

West Elevation

- Materials & finishes legend
1. Facing Brickwork
 2. Metal Cladding
 3. Powder Coated Aluminium Windows and Doors
 4. Powder Coated Window Vent
 5. Powder Coated Balcony Balustrades
 6. Metal Spandrel Panel
 7. Textured Brickwork
 8. Powder Coated Aluminium Fins



Notes

Butler \ Cammoranesi architects
 6 George's Quay, Cork
 T +353 21 2417273 \ E info@butlercammoranesi.ie
 butlercammoranesi.ie



Project name
 Witton Road Garage

Project no
 21125

Client
 Bellmount Development Limited

Drawing
 Proposed Elevations

Series
 Planning

Scale
 1:200 @ A1

Drawing no.
 A10-200

Revision
 A

Date
 2022/07/29