


PROPOSED SITE PLAN

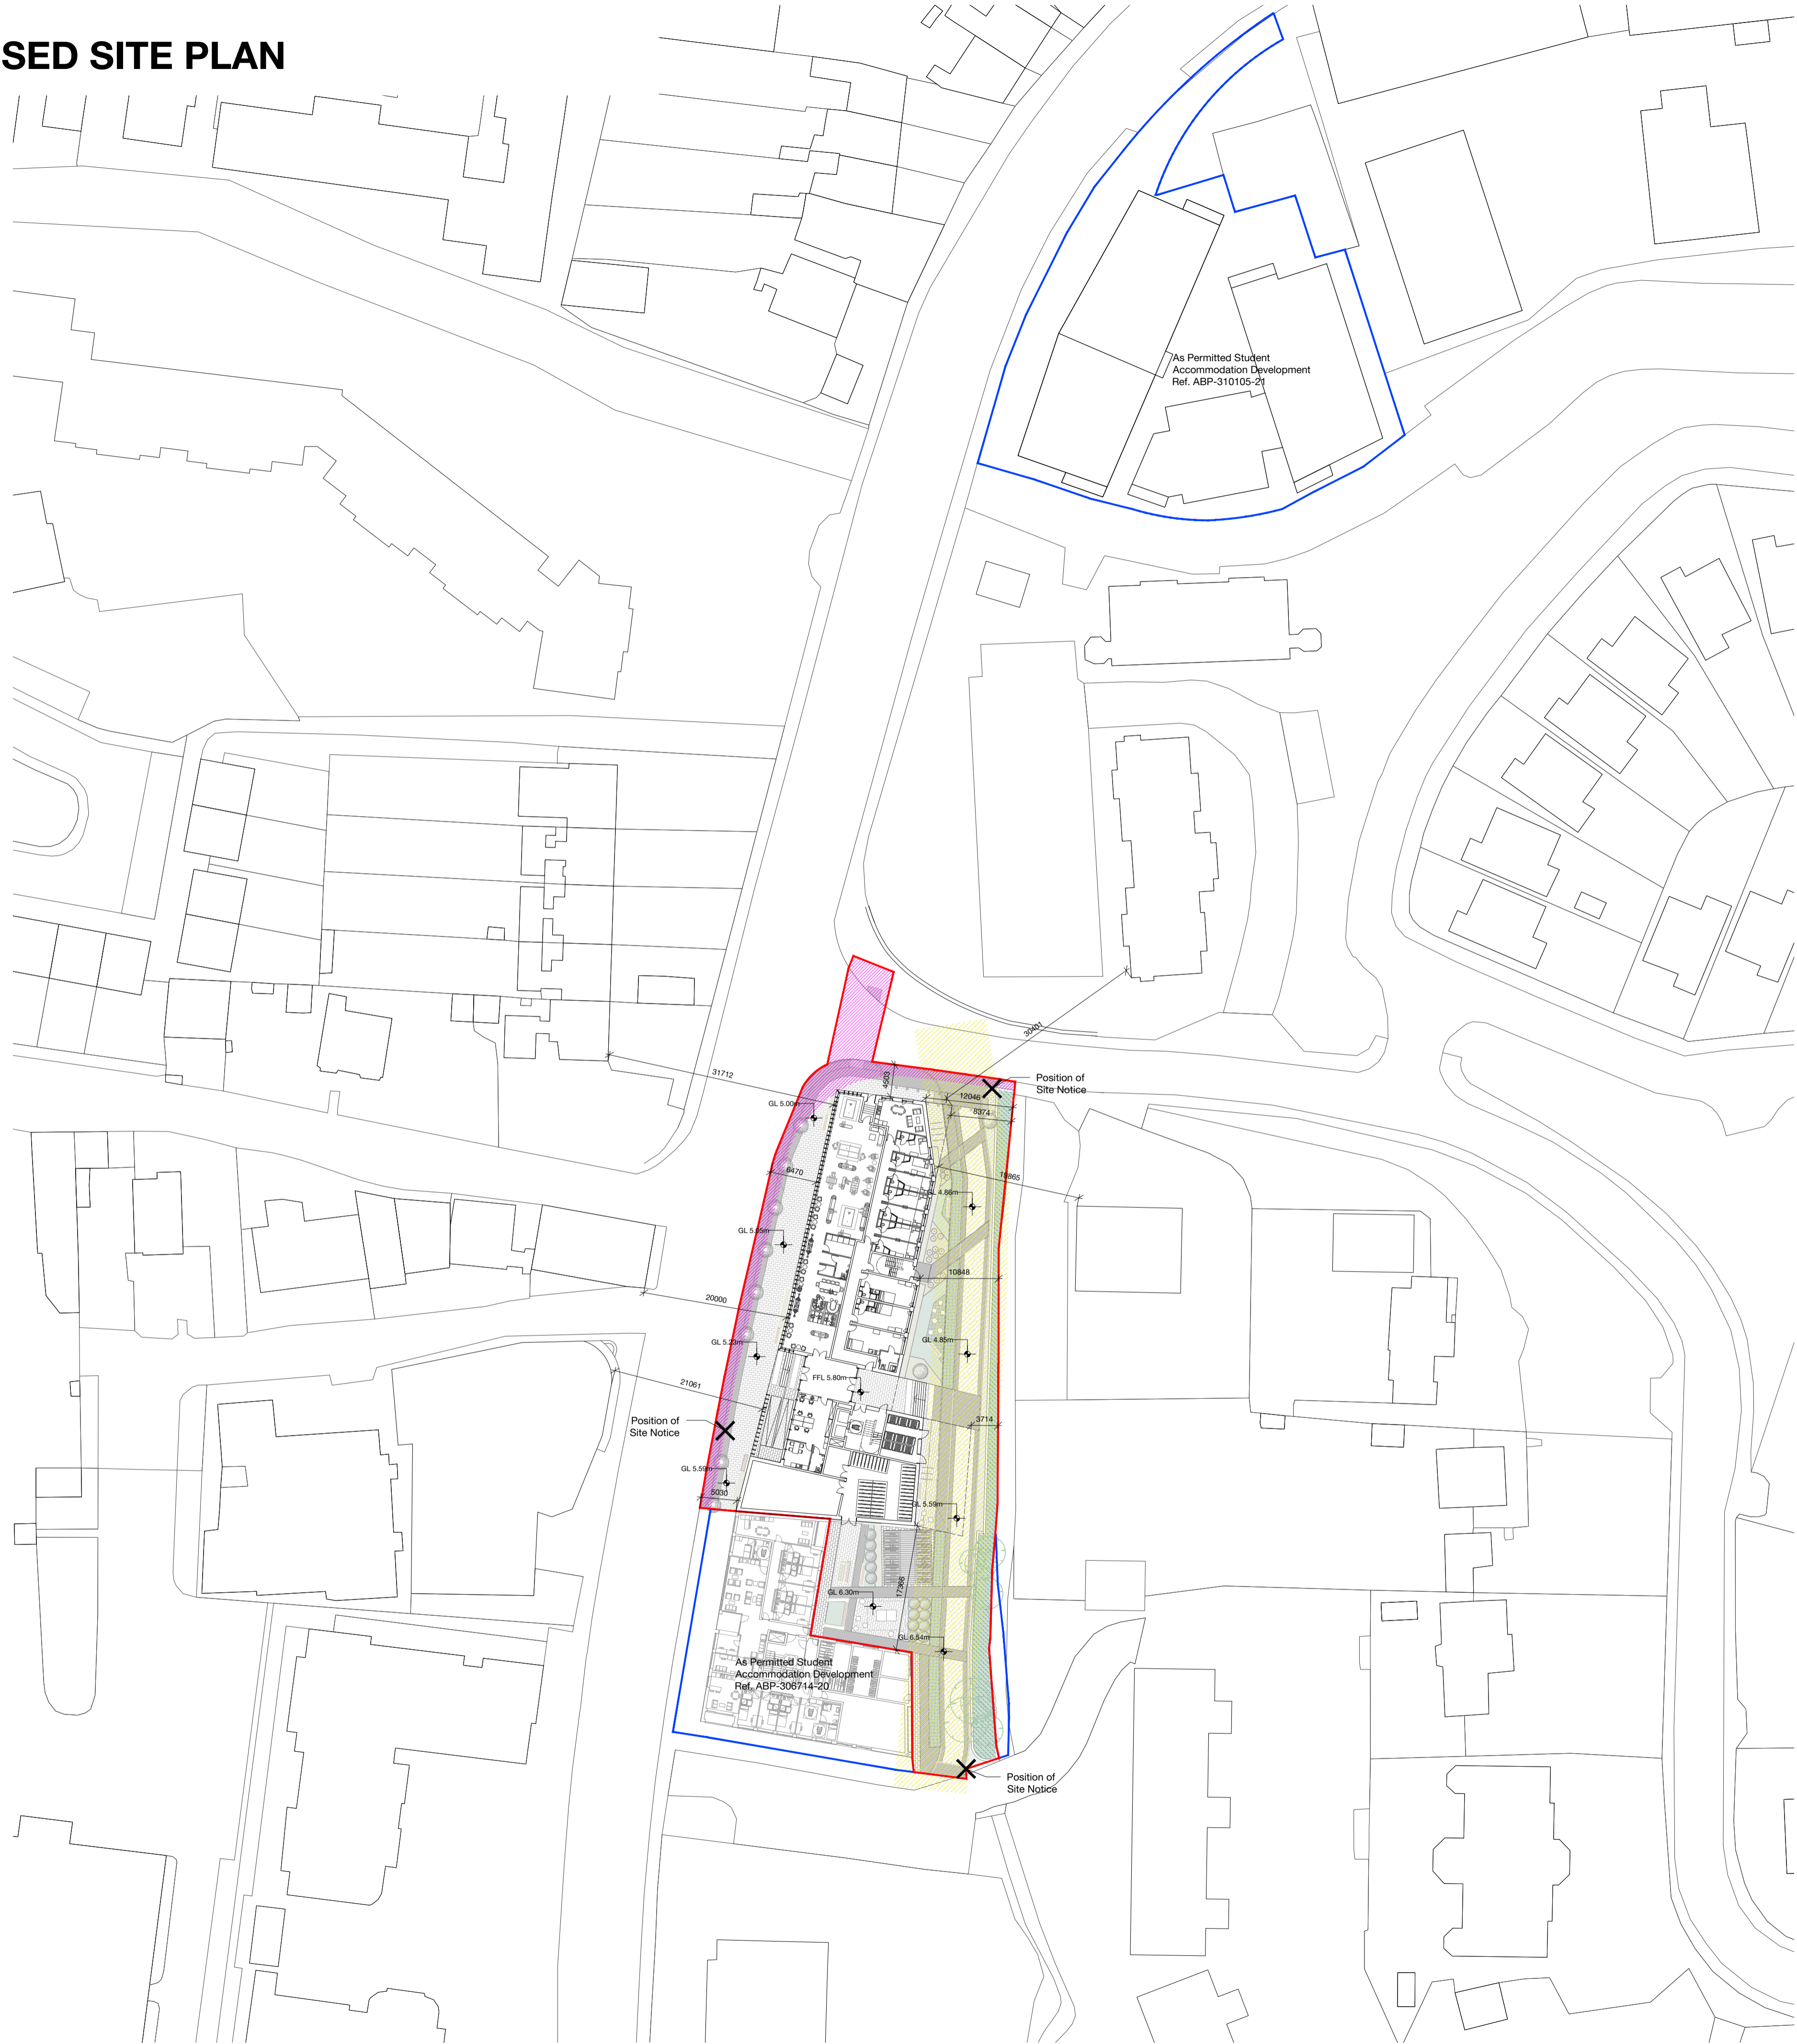

- Proposed Development Site Boundary 2882m² / 0.29ha
- Boundary of land in ownership of Applicant
- Land within ownership of Cork City Council 247m²
- Irish Water foul sewer clearance

Notes

Butler \ Cammoranesi architects
 6 George's Quay, Cork
 T +353 21 2417273 \ E info@butlercammoranesi.ie
 butlercammoranesi.ie

Project name Wilton Road Garage **Project no** 21125

Client Bellmount Developments Limited

Drawing Proposed Site Plan **Series** Planning **Scale** 1:500 @ A1

Drawing no. A01-10 **Revision** A **Date** 2022/07/29

