

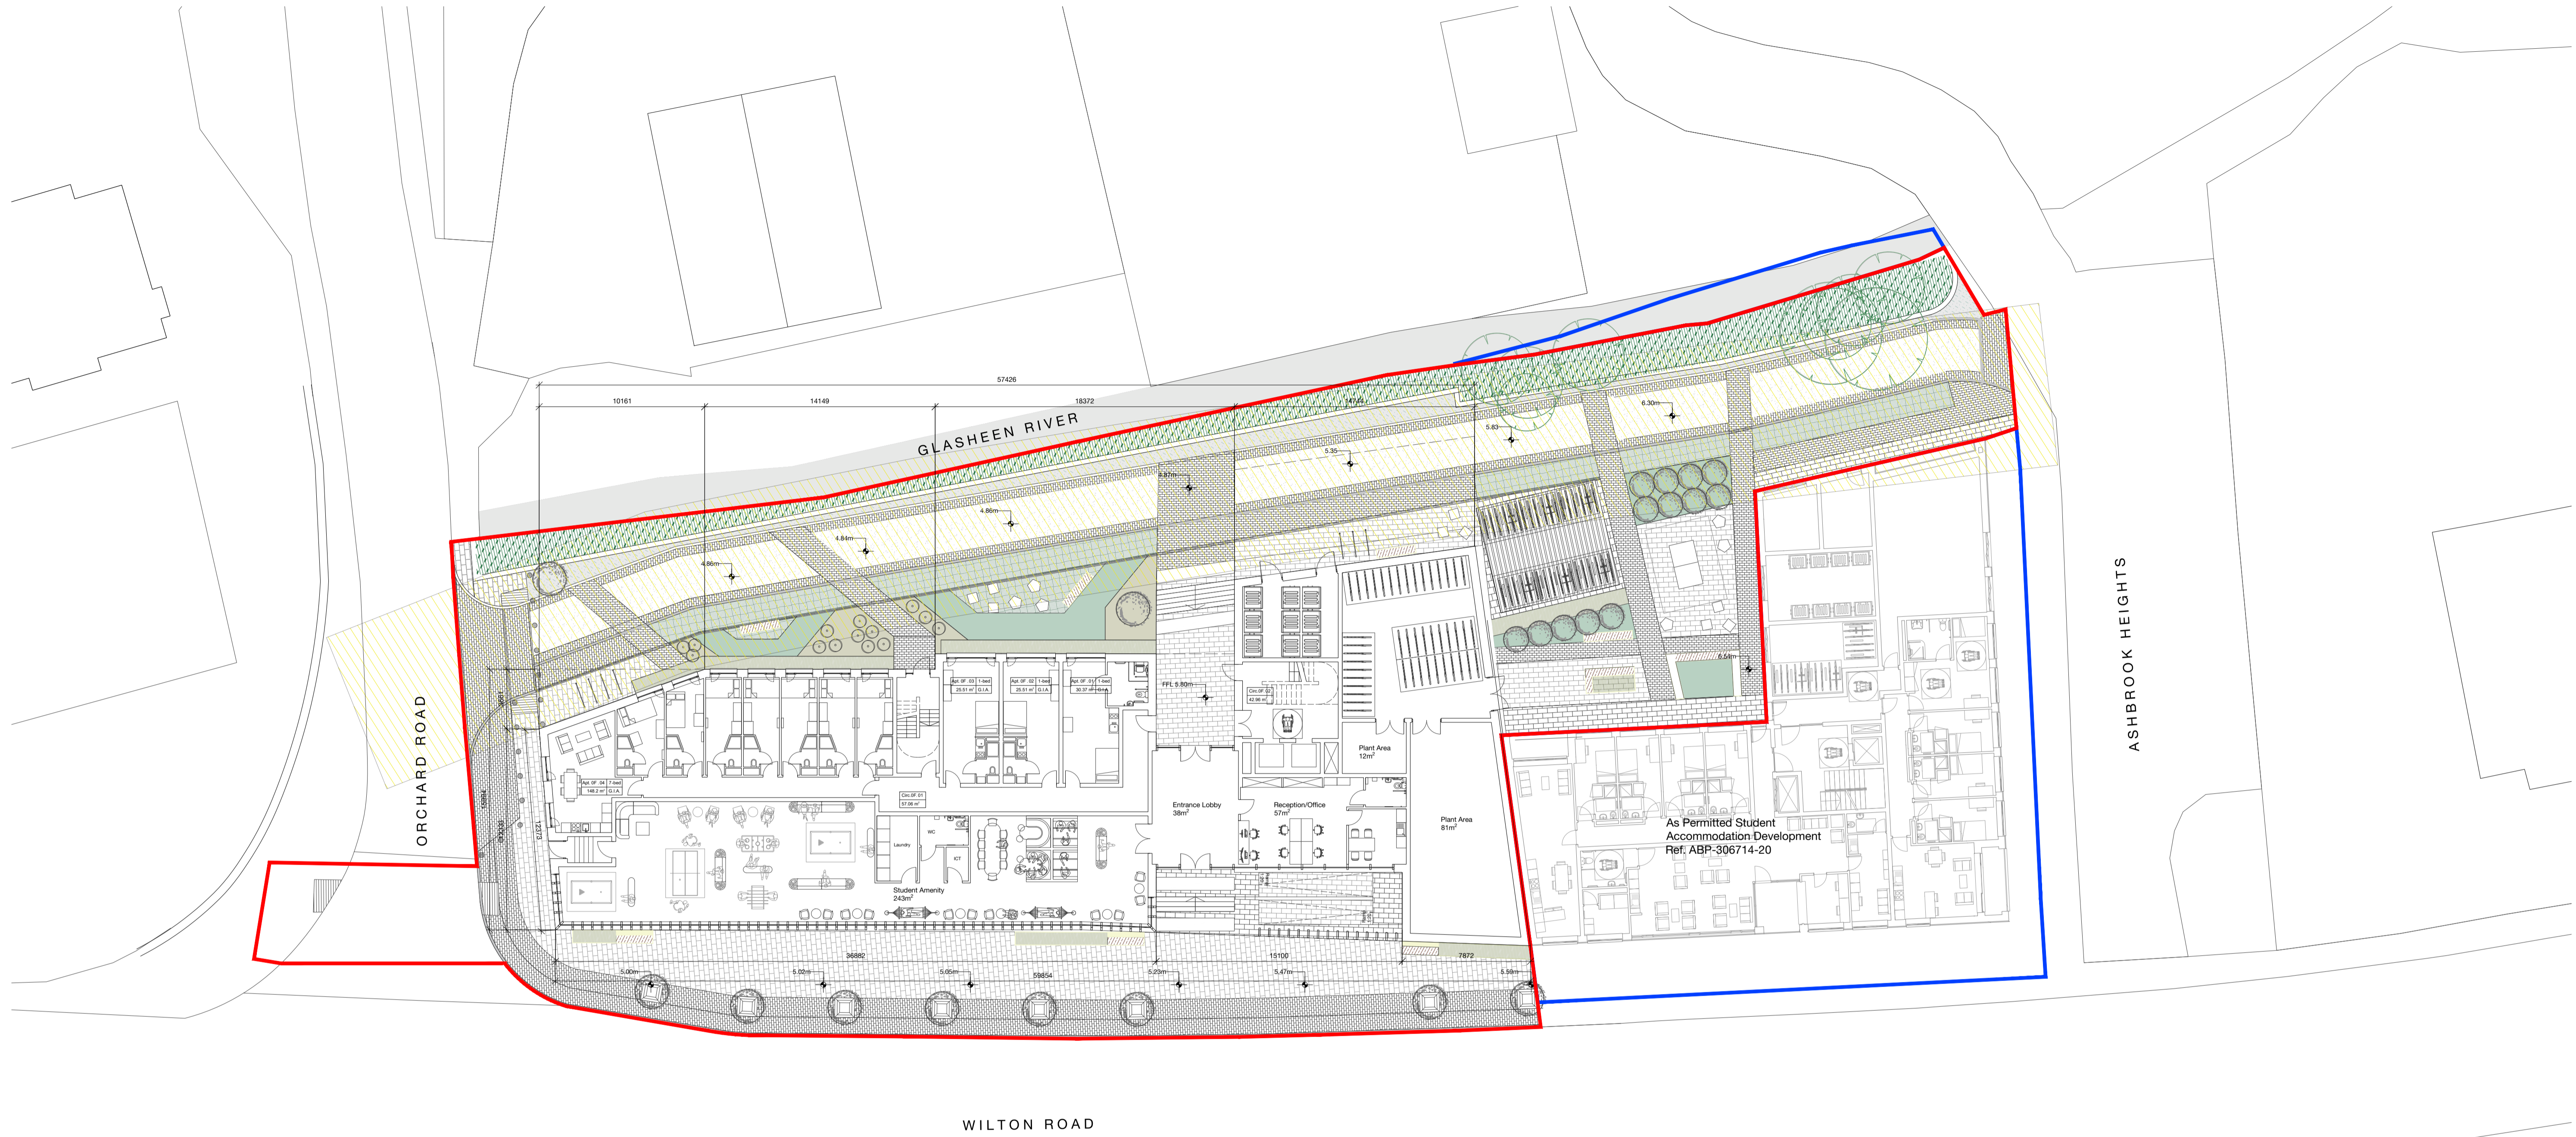



PROPOSED FLOOR PLANS

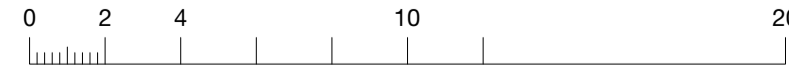


- Proposed Development Site Boundary 2882m² / 0.29ha
- Boundary of land in ownership of Applicant
- Irish Water foul sewer clearance

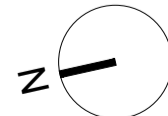

Notes



Butler \ Cammoranesi architects
6 George's Quay, Cork
T +353 21 2417273 \ E info@butlercammoranesi.ie
butlercammoranesi.ie



Project name
Wilton Road Garage Project no
21125

Client
Bellmount Developments Limited

Drawing Proposed Ground Floor Plan	Series Planning	Scale 1:200 @ A1
Drawing no. A10-01	Revision A	Date 2022/07/29