




PROPOSED FLOOR PLANS

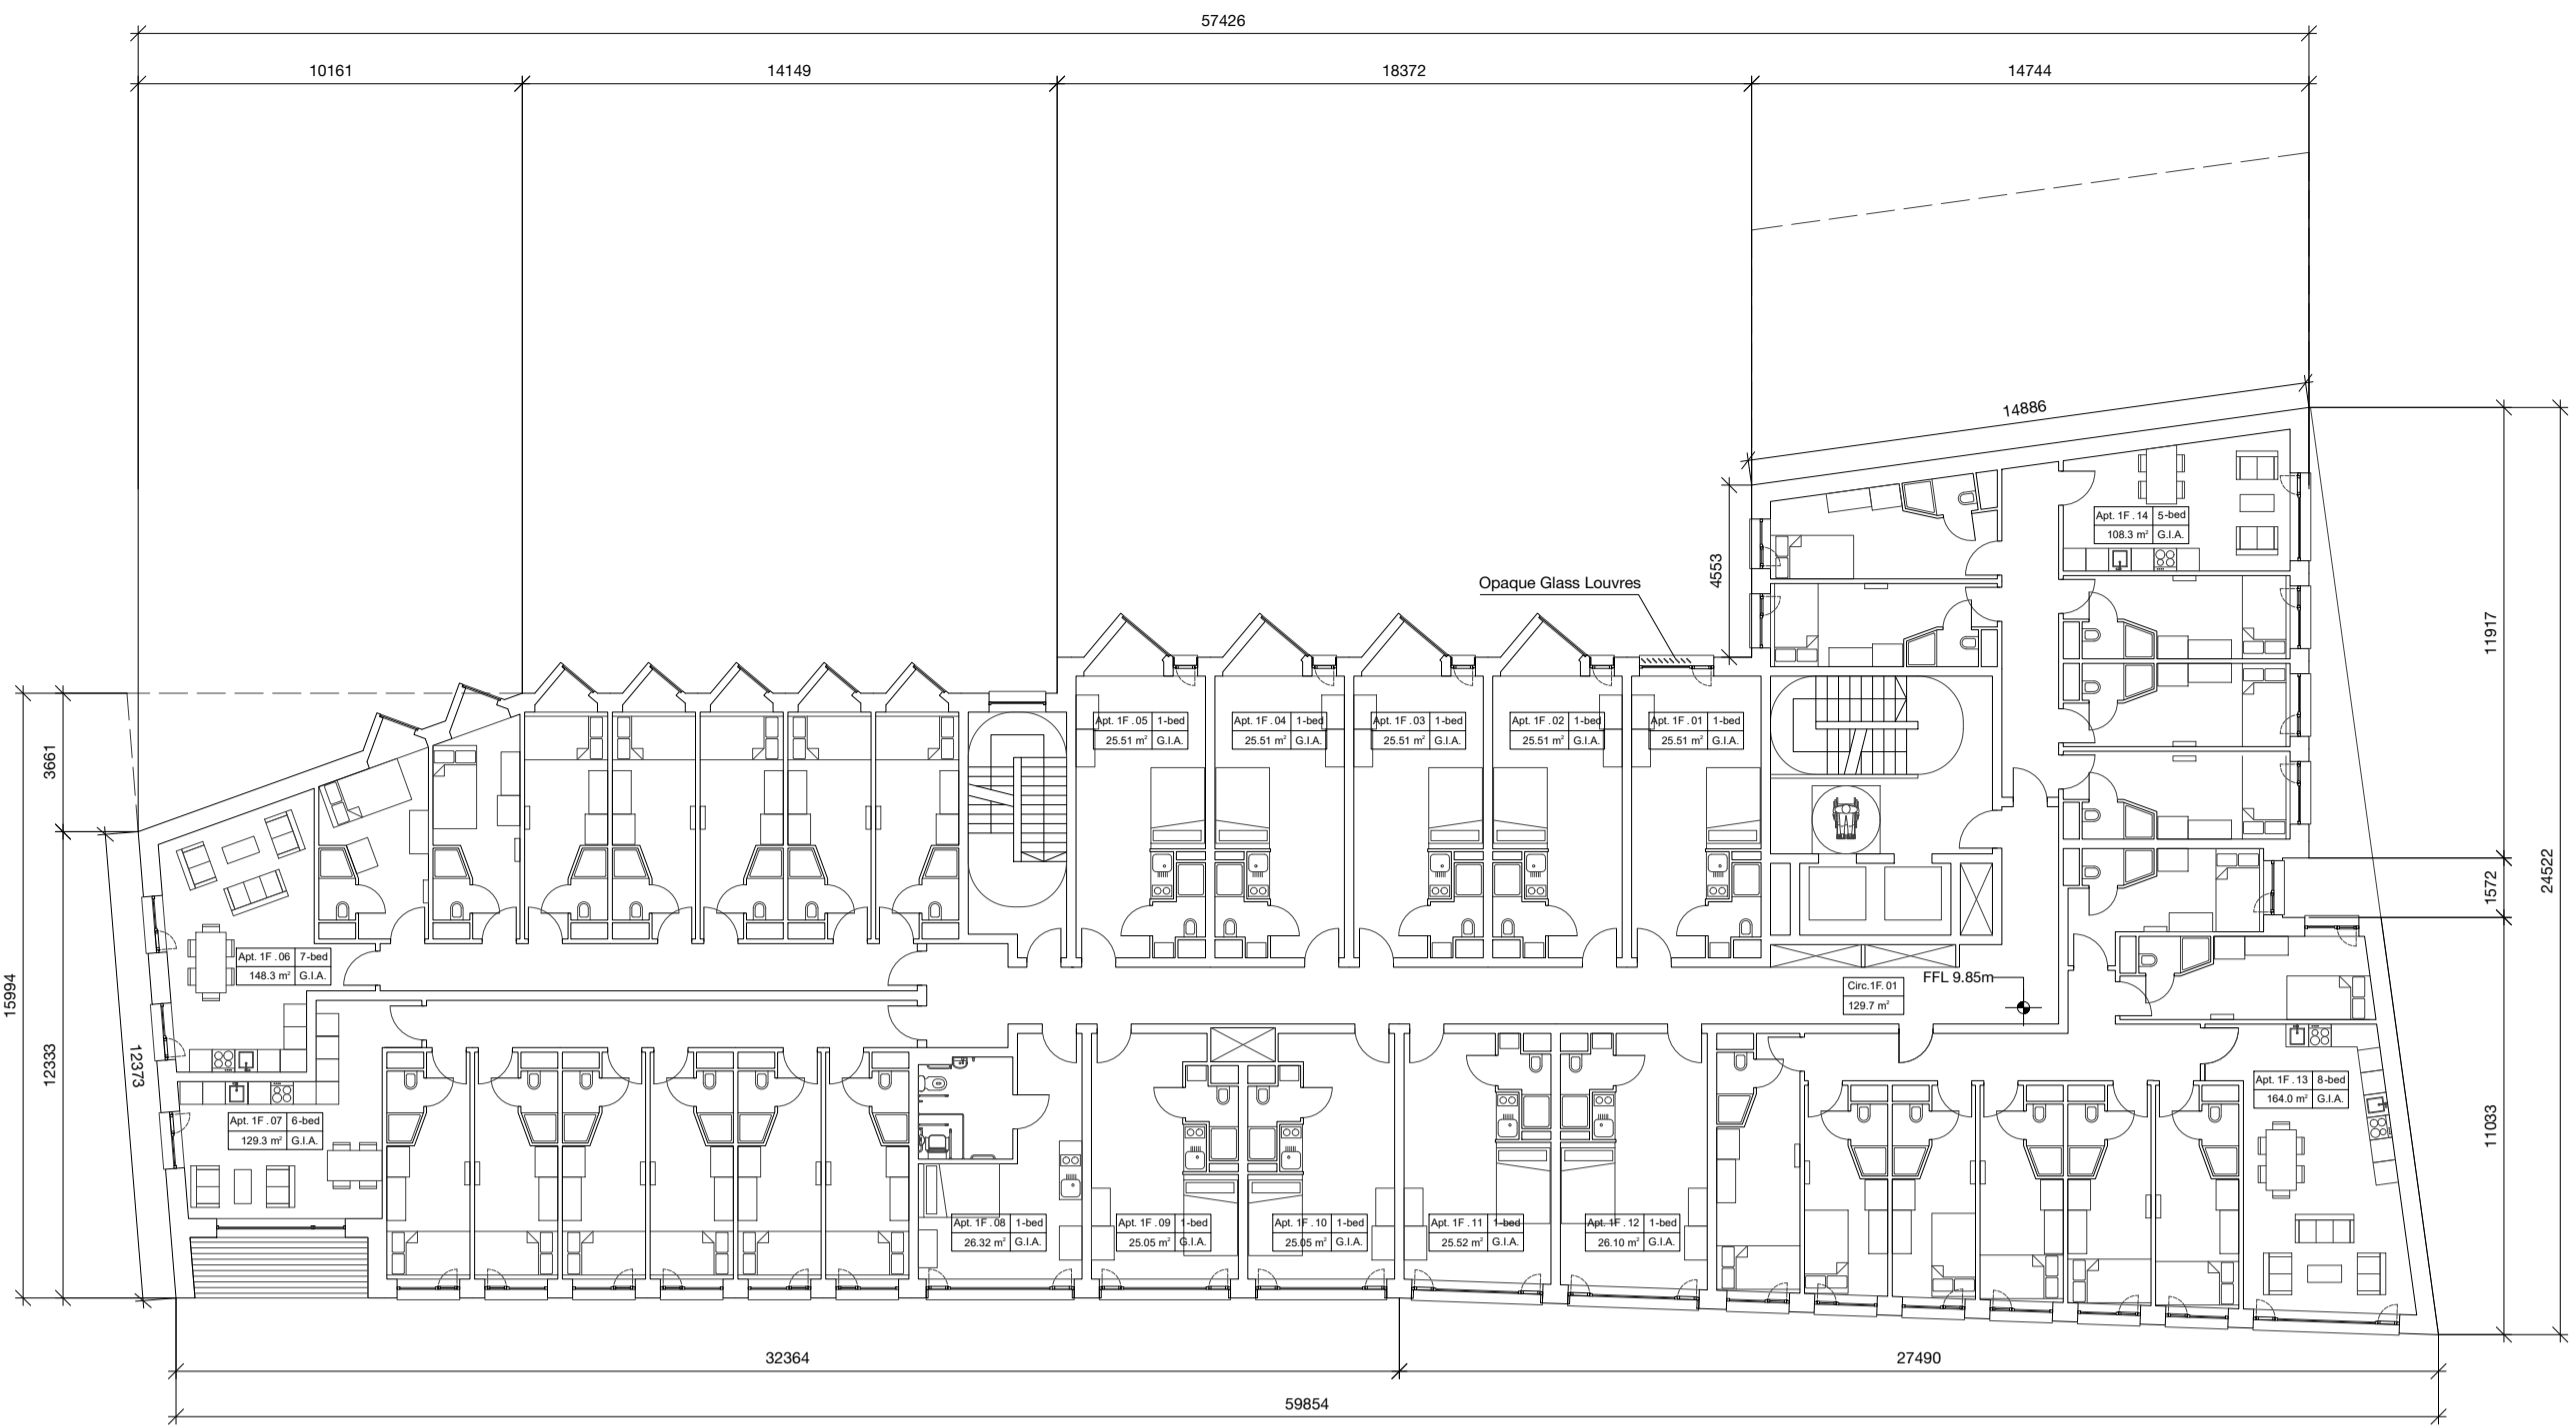


First Floor Plan +9.85m

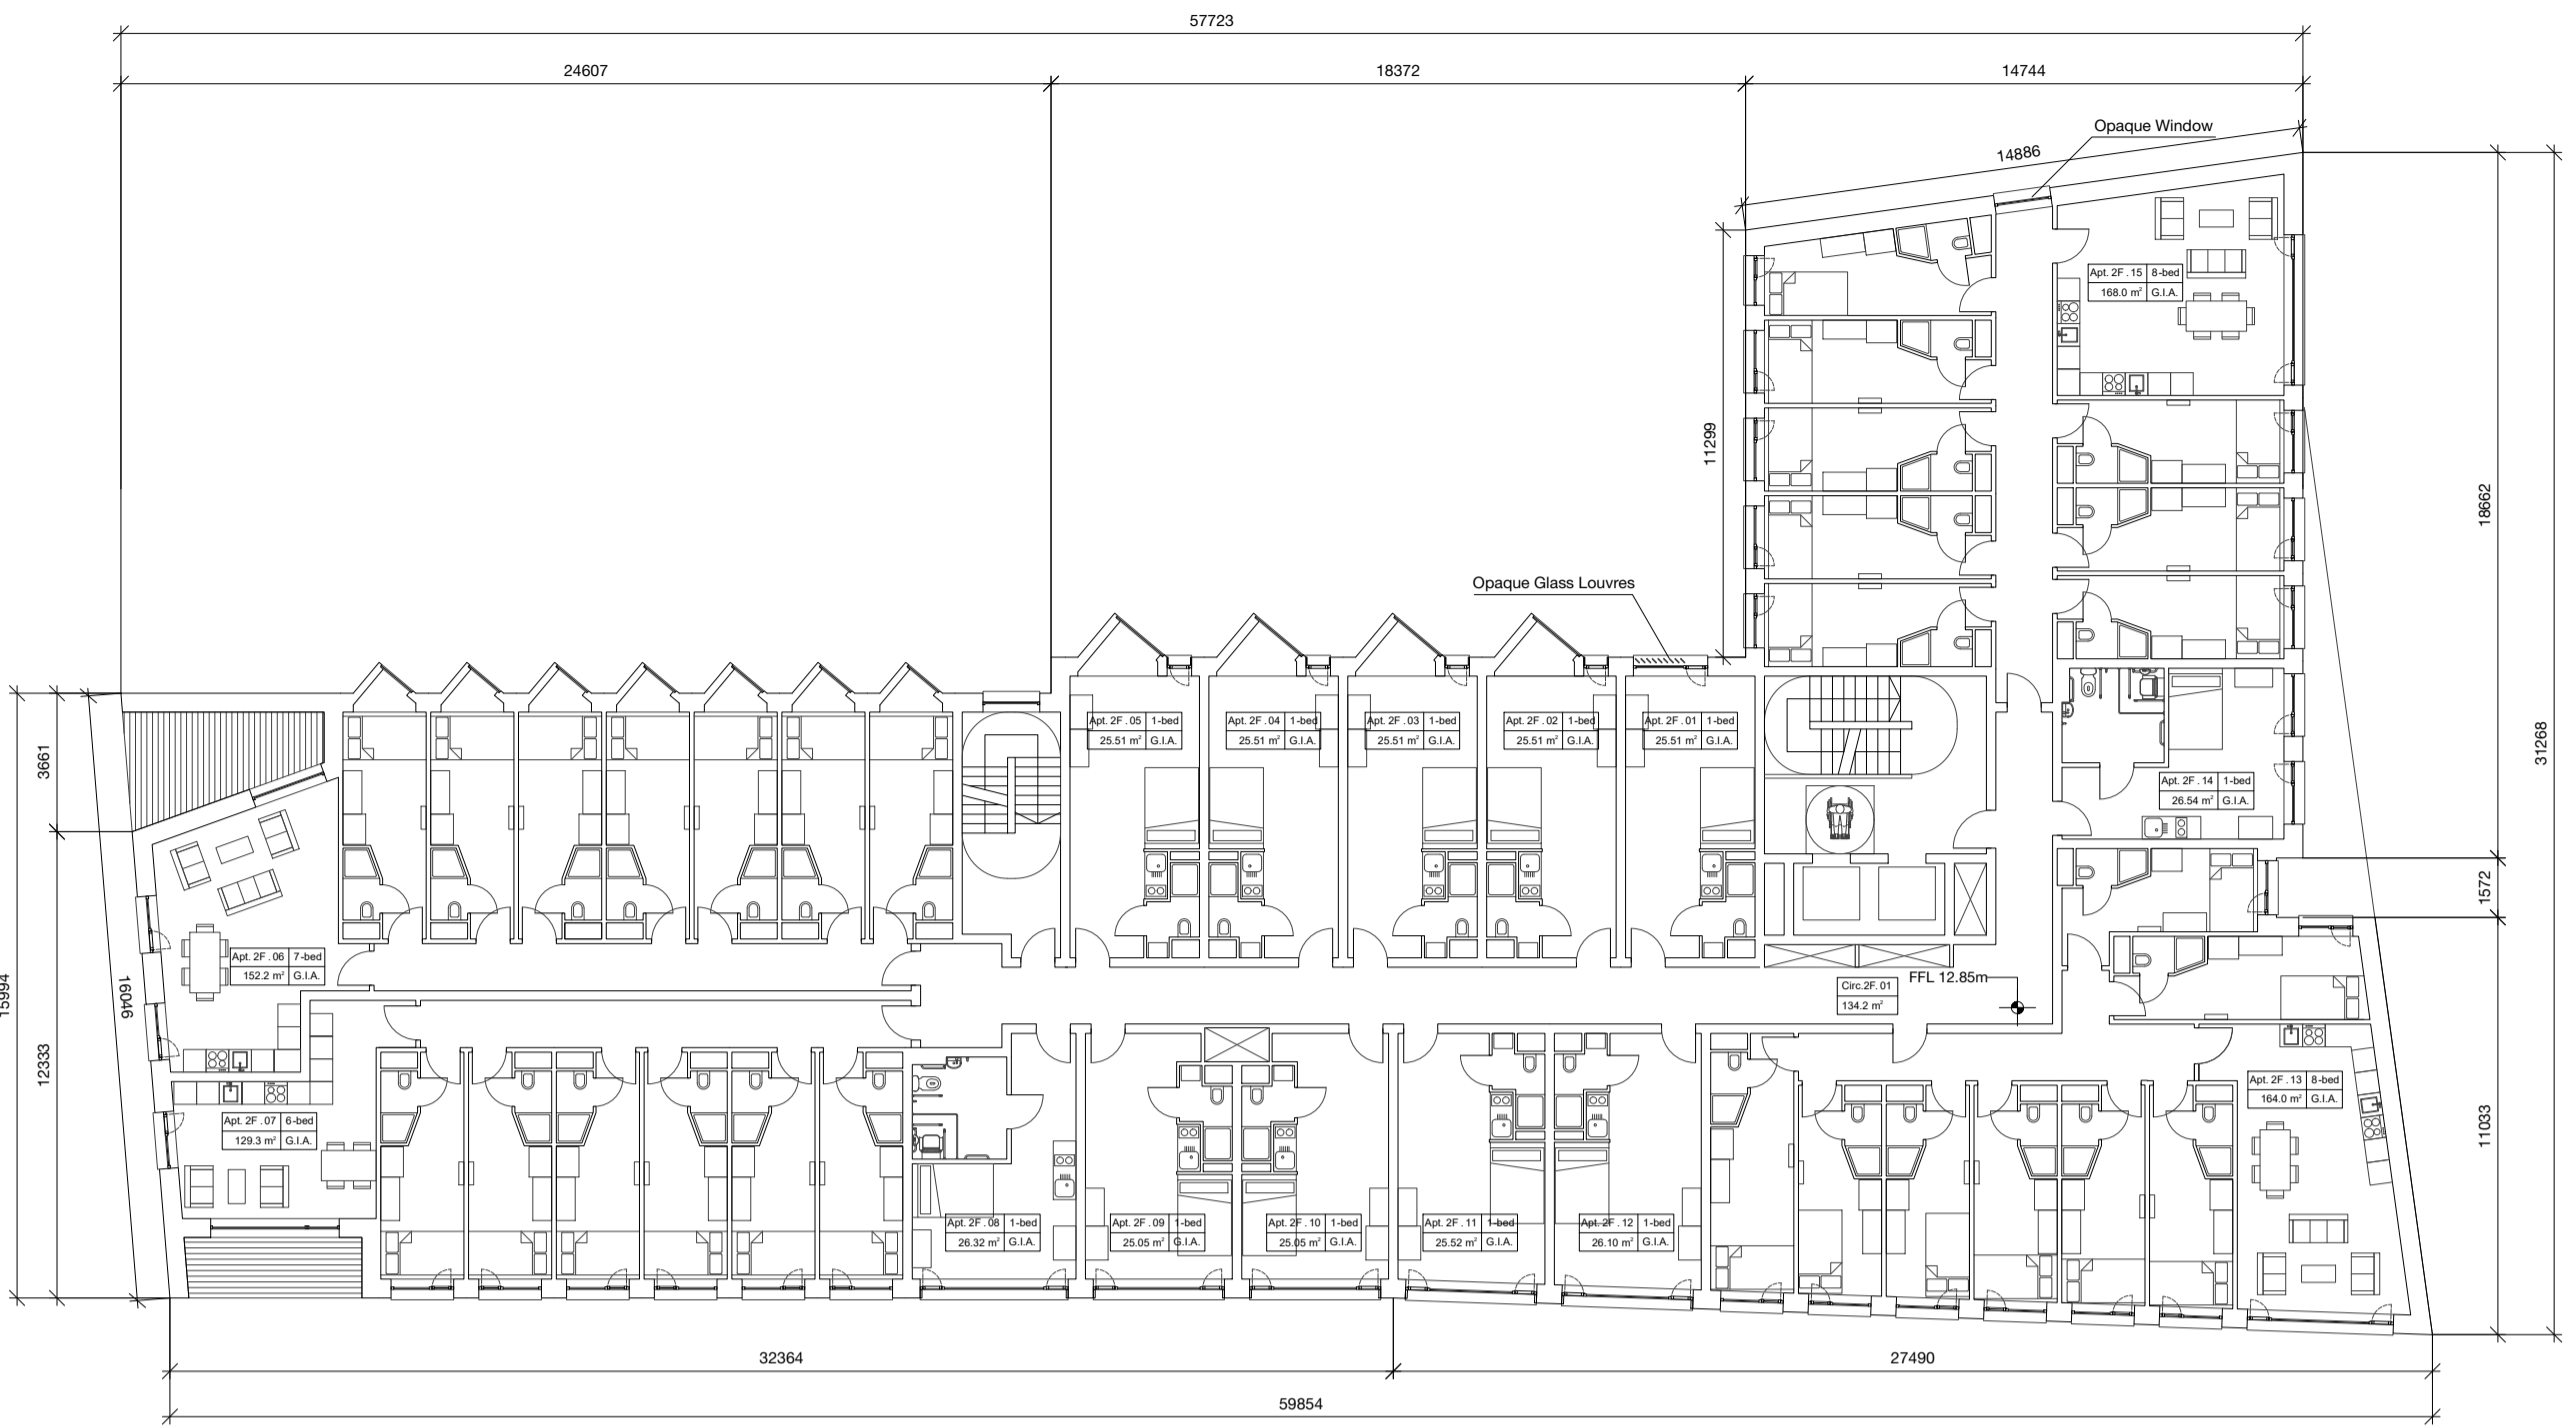

Second Floor Plan +12.85m
Third Floor Plan +15.85m
Fourth Floor Plan +18.85m
Fifth Floor Plan +21.85m

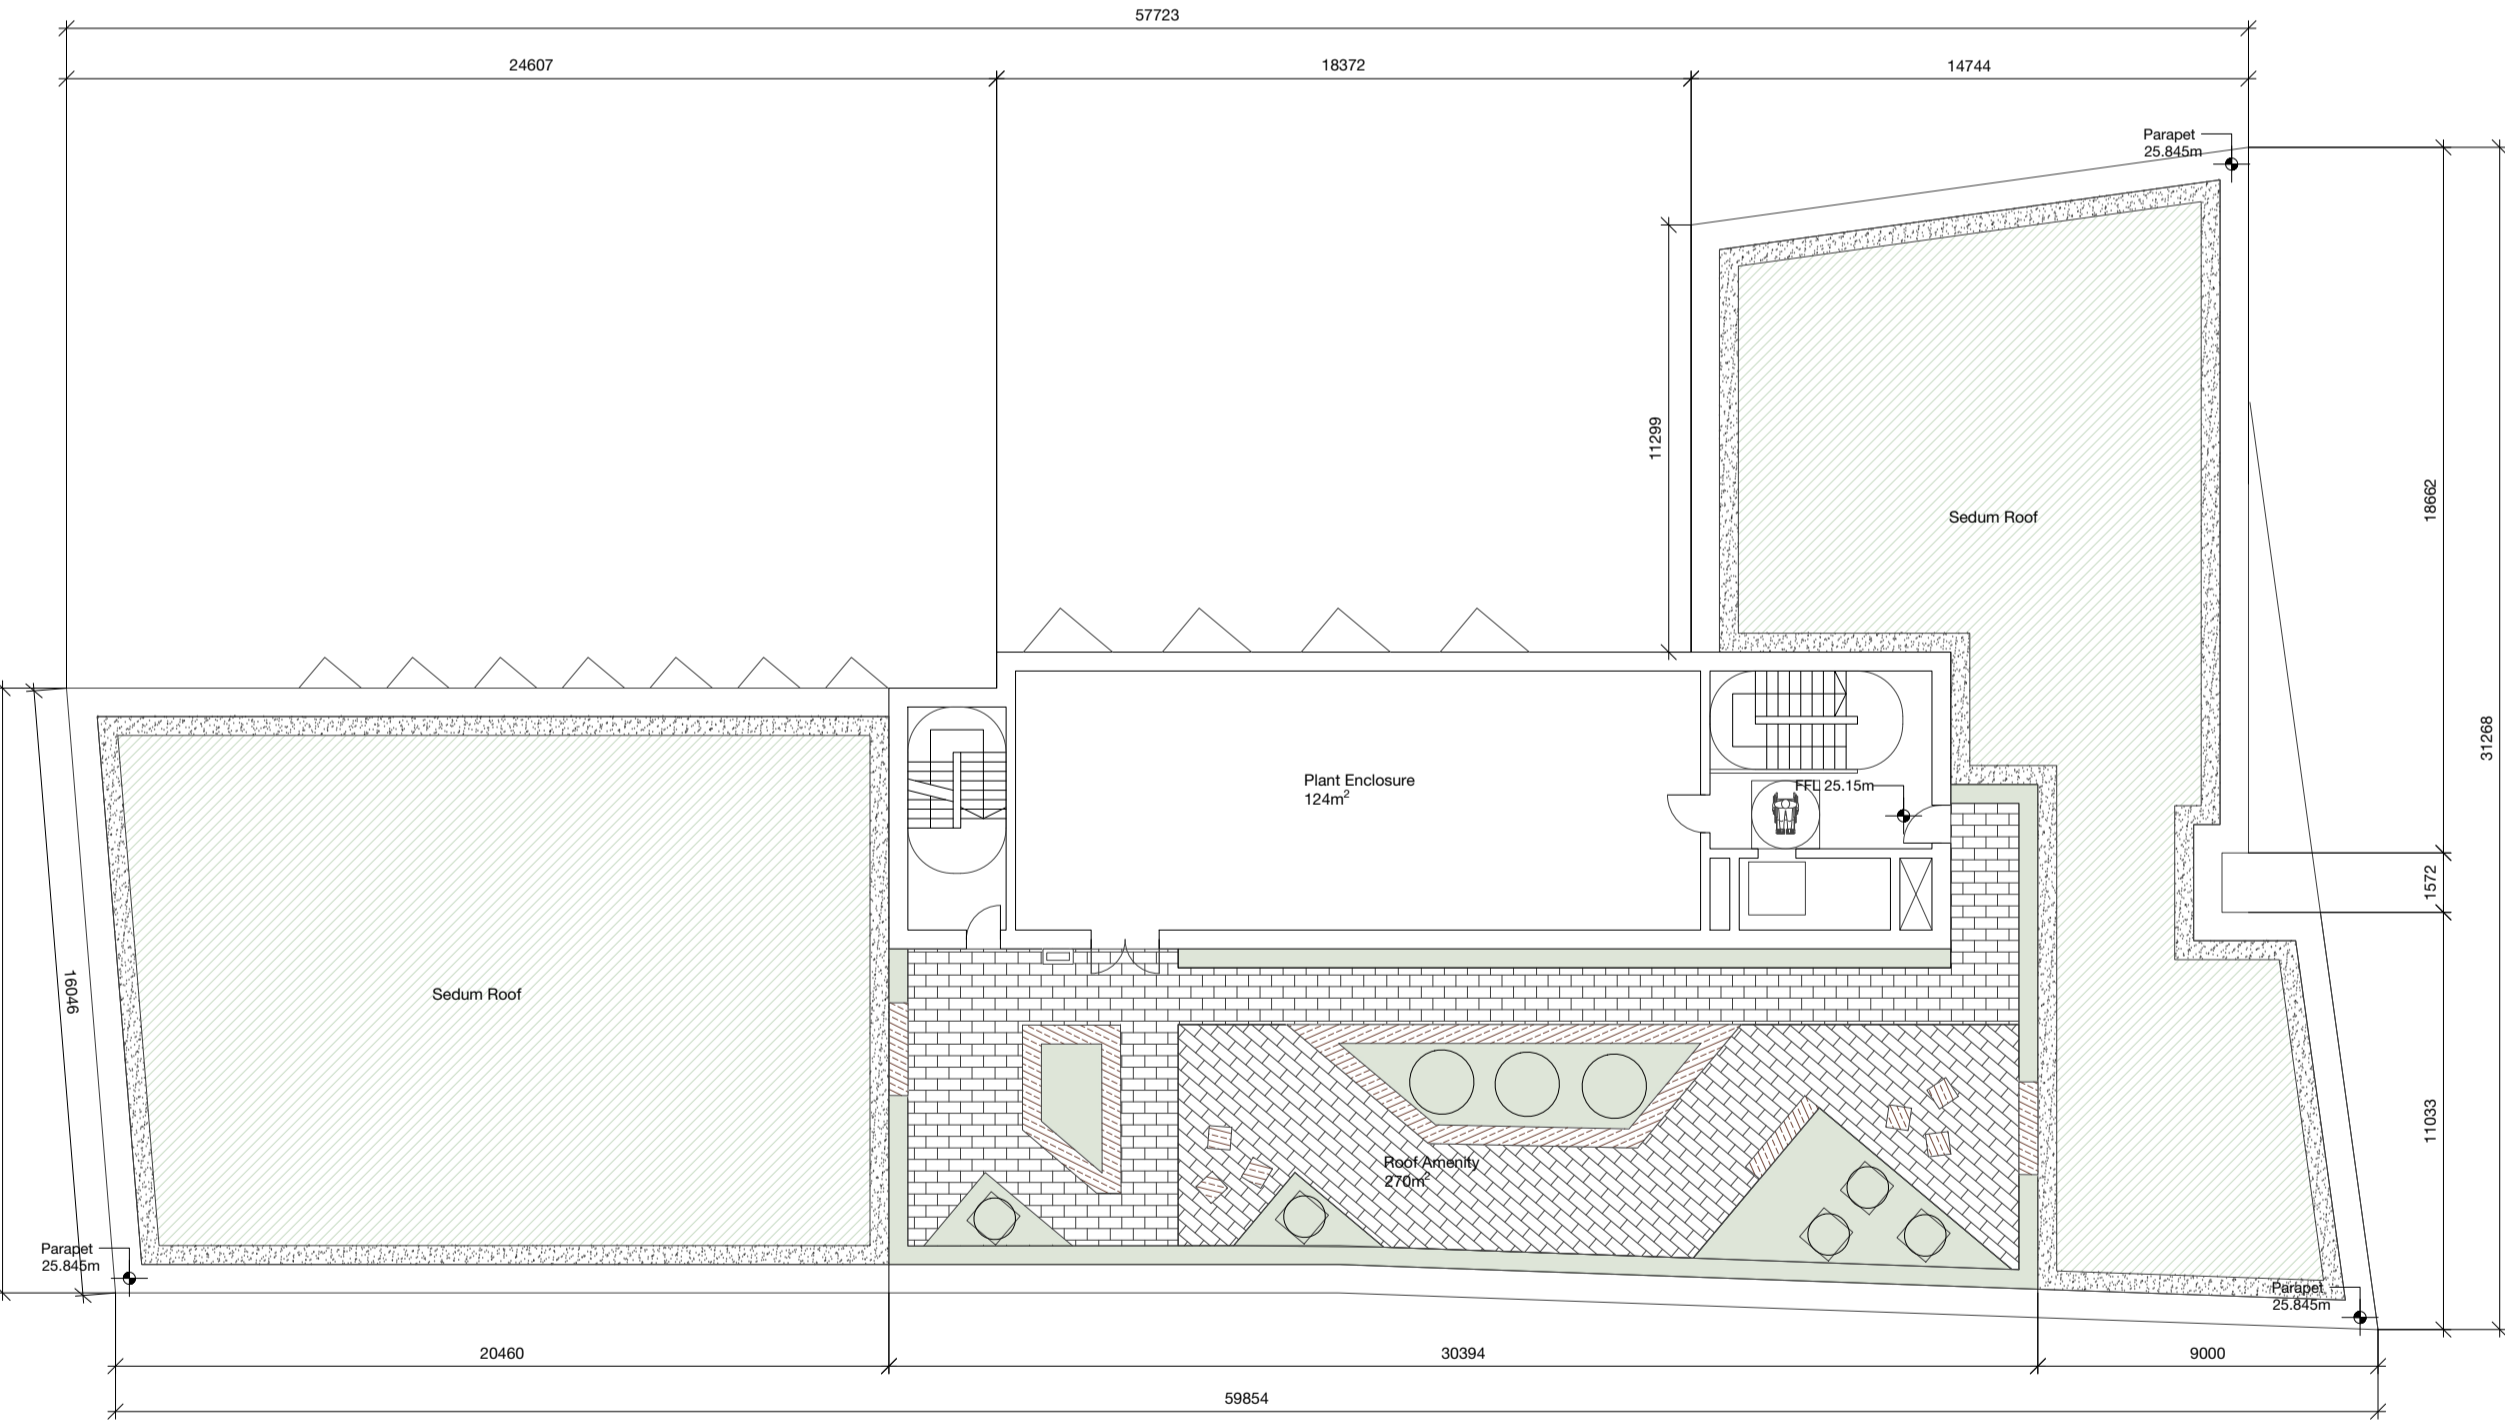

Roof Level +25.15m

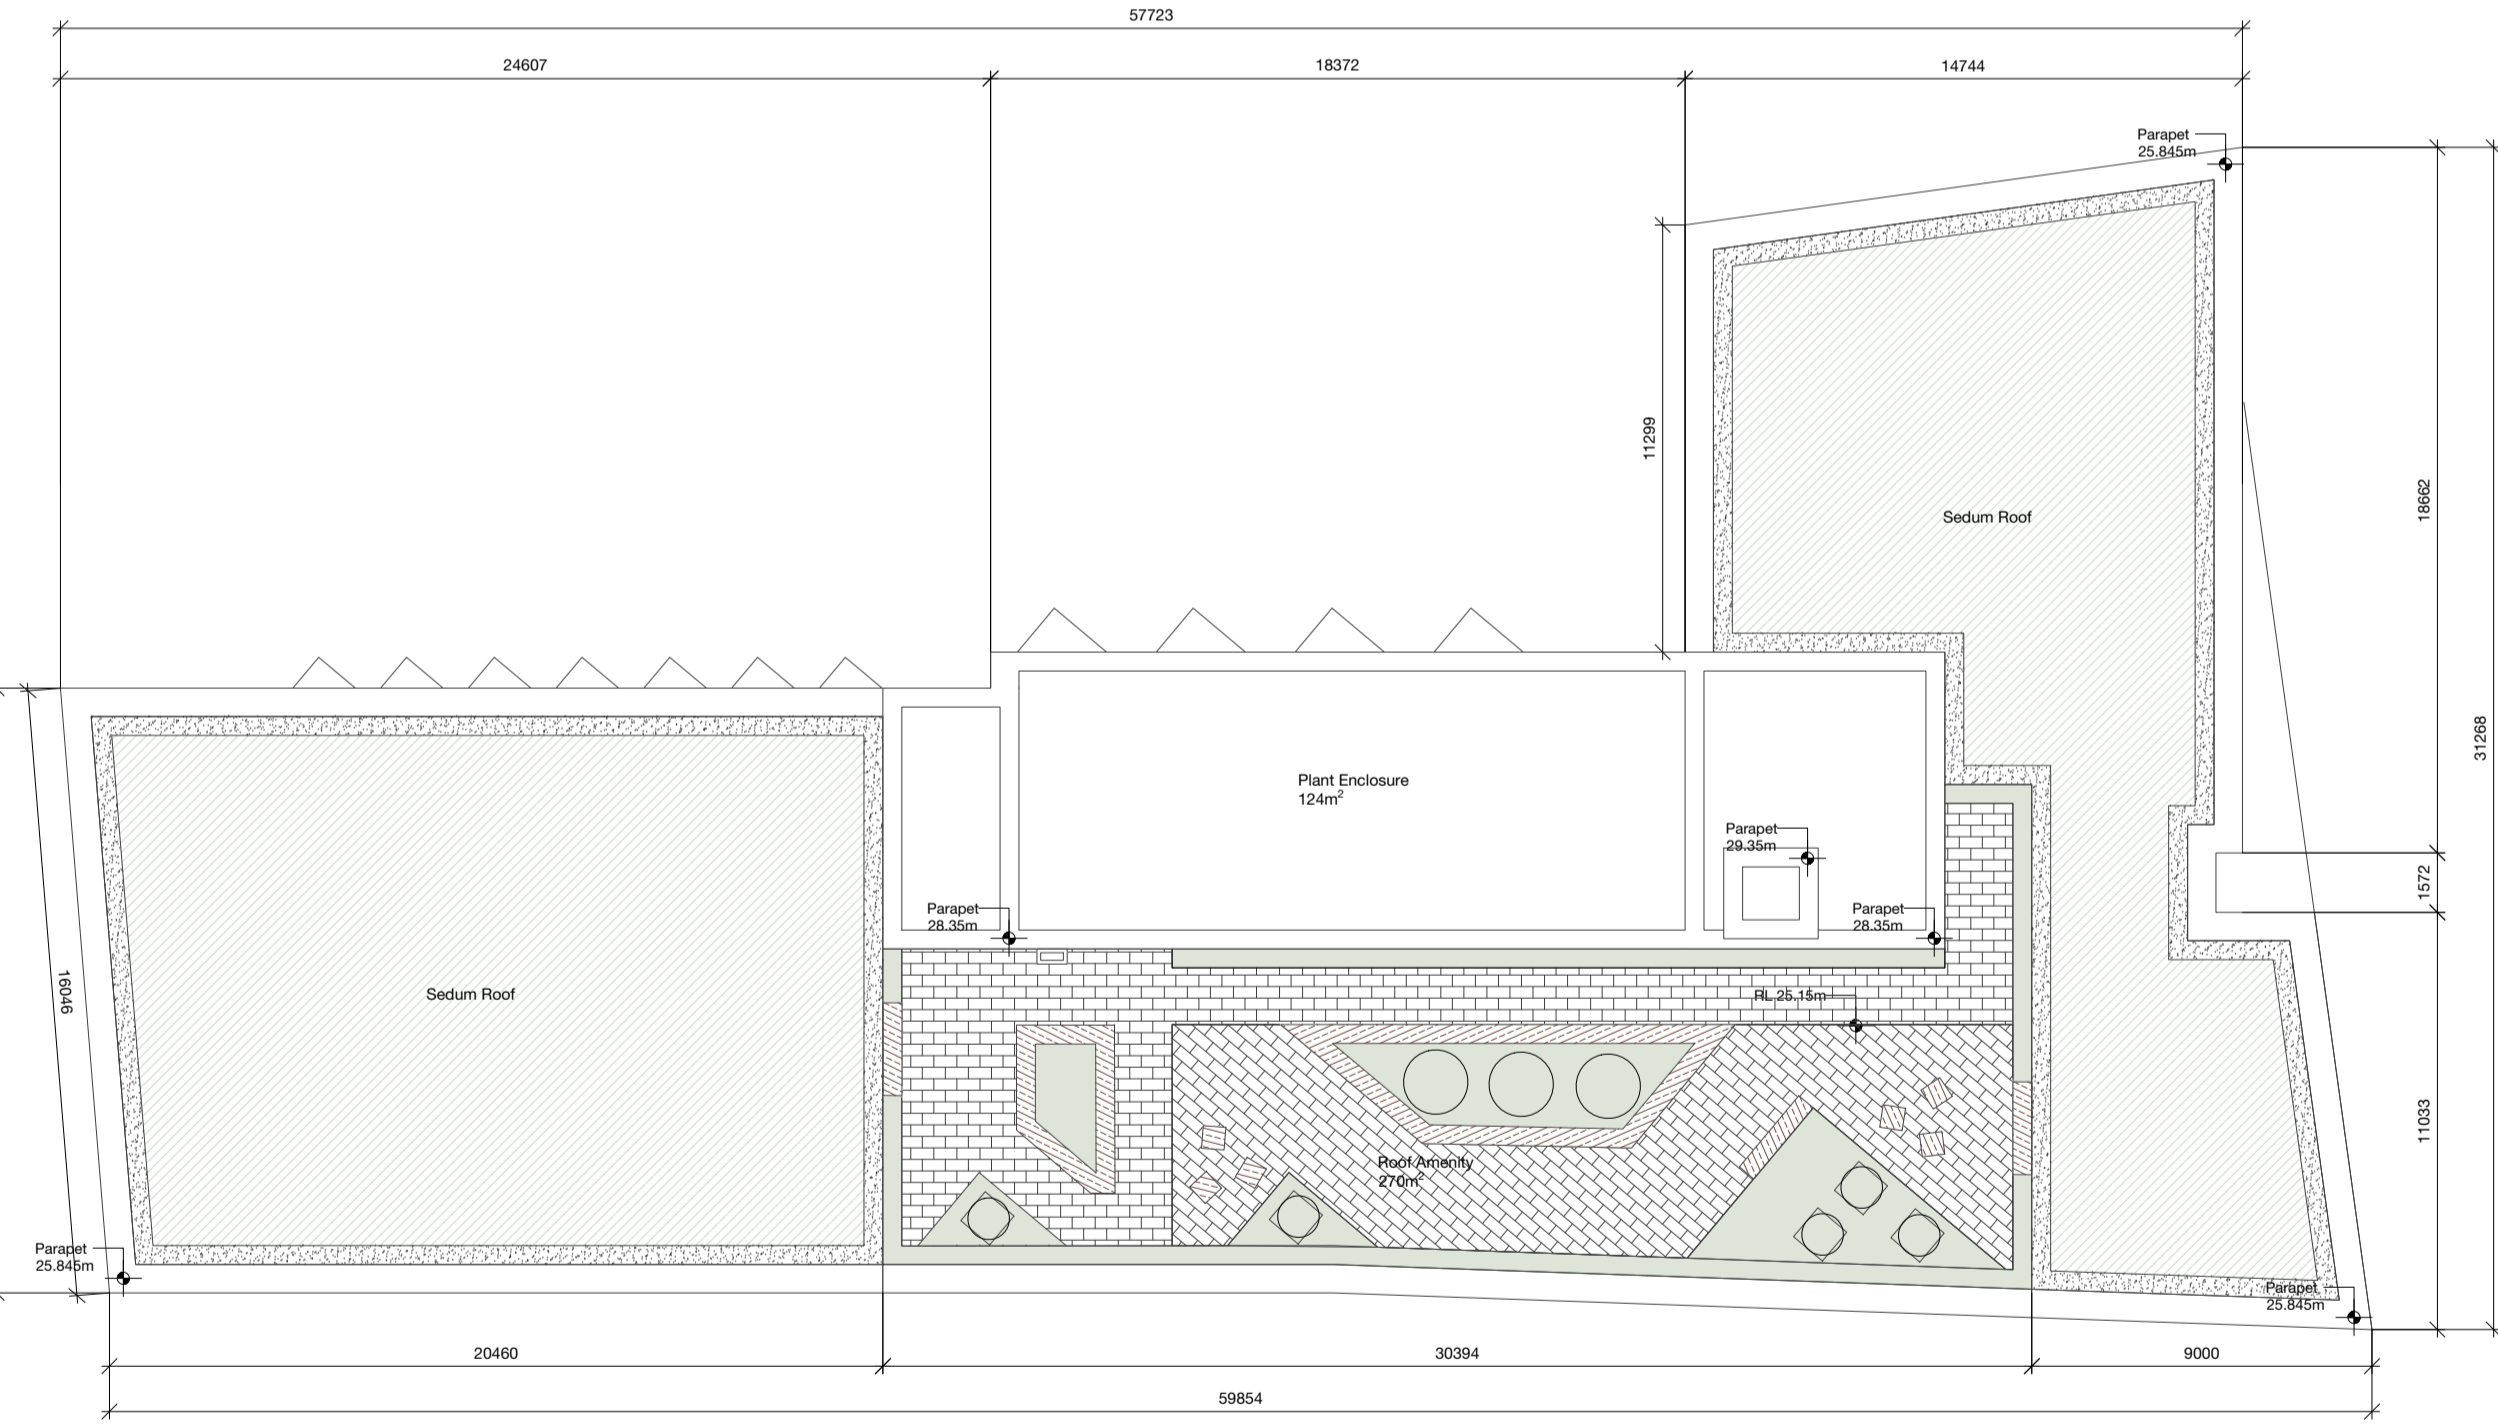

Roof Plan +25.15m

Notes

Butler \ Cammoranesi architects
6 George's Quay, Cork
T +353 21 2417273 \ E info@butlercammoranesi.ie
butlercammoranesi.ie



Project name
Wilton Road Garage

Project no
21125

Client
Bellmount Developments Limited

Drawing
Proposed Floor Plans

Series
Planning

Scale
1:200 @ A1

Drawing no.
A10-02

Revision
A

Date
2022/07/29

