

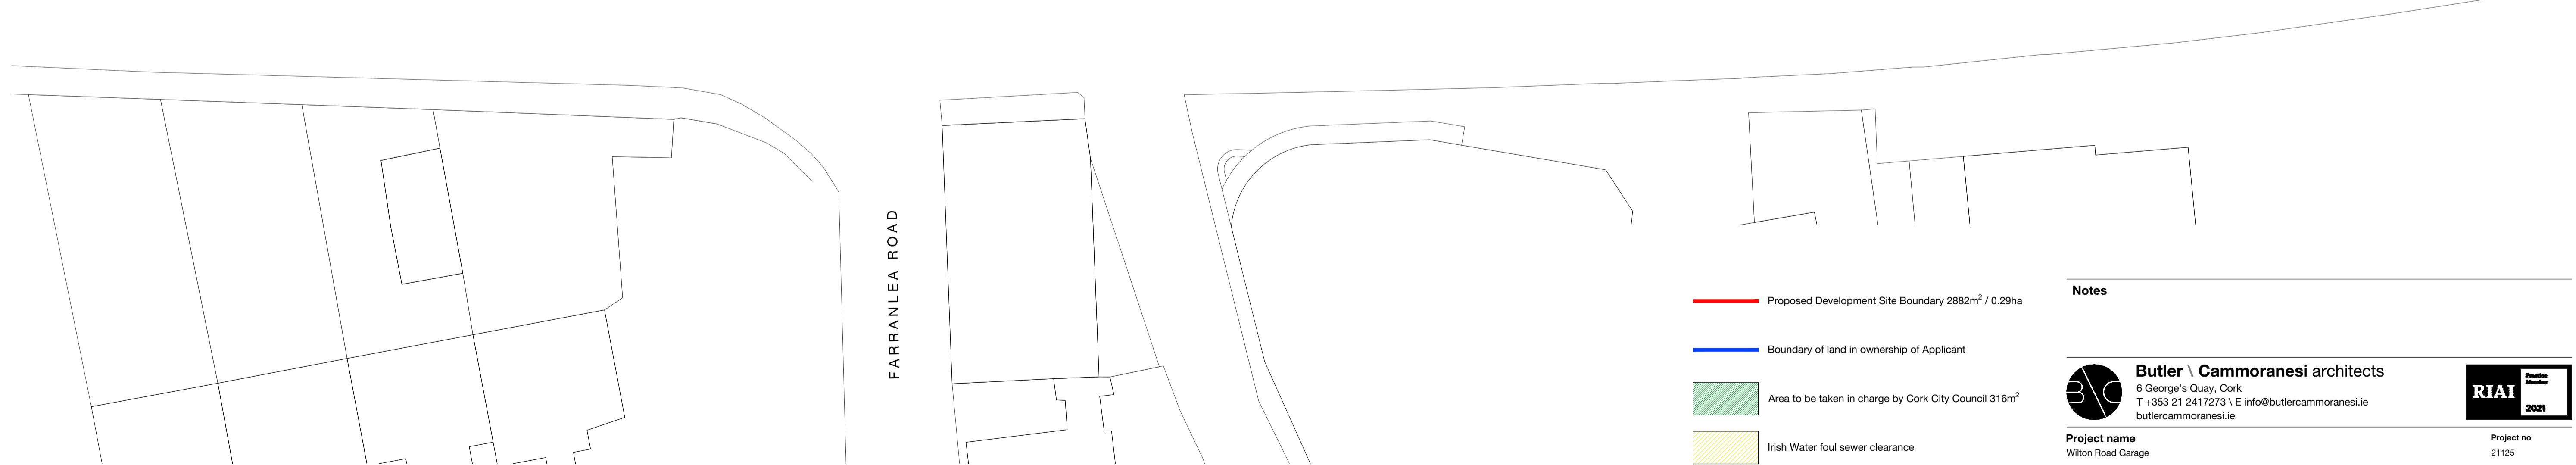
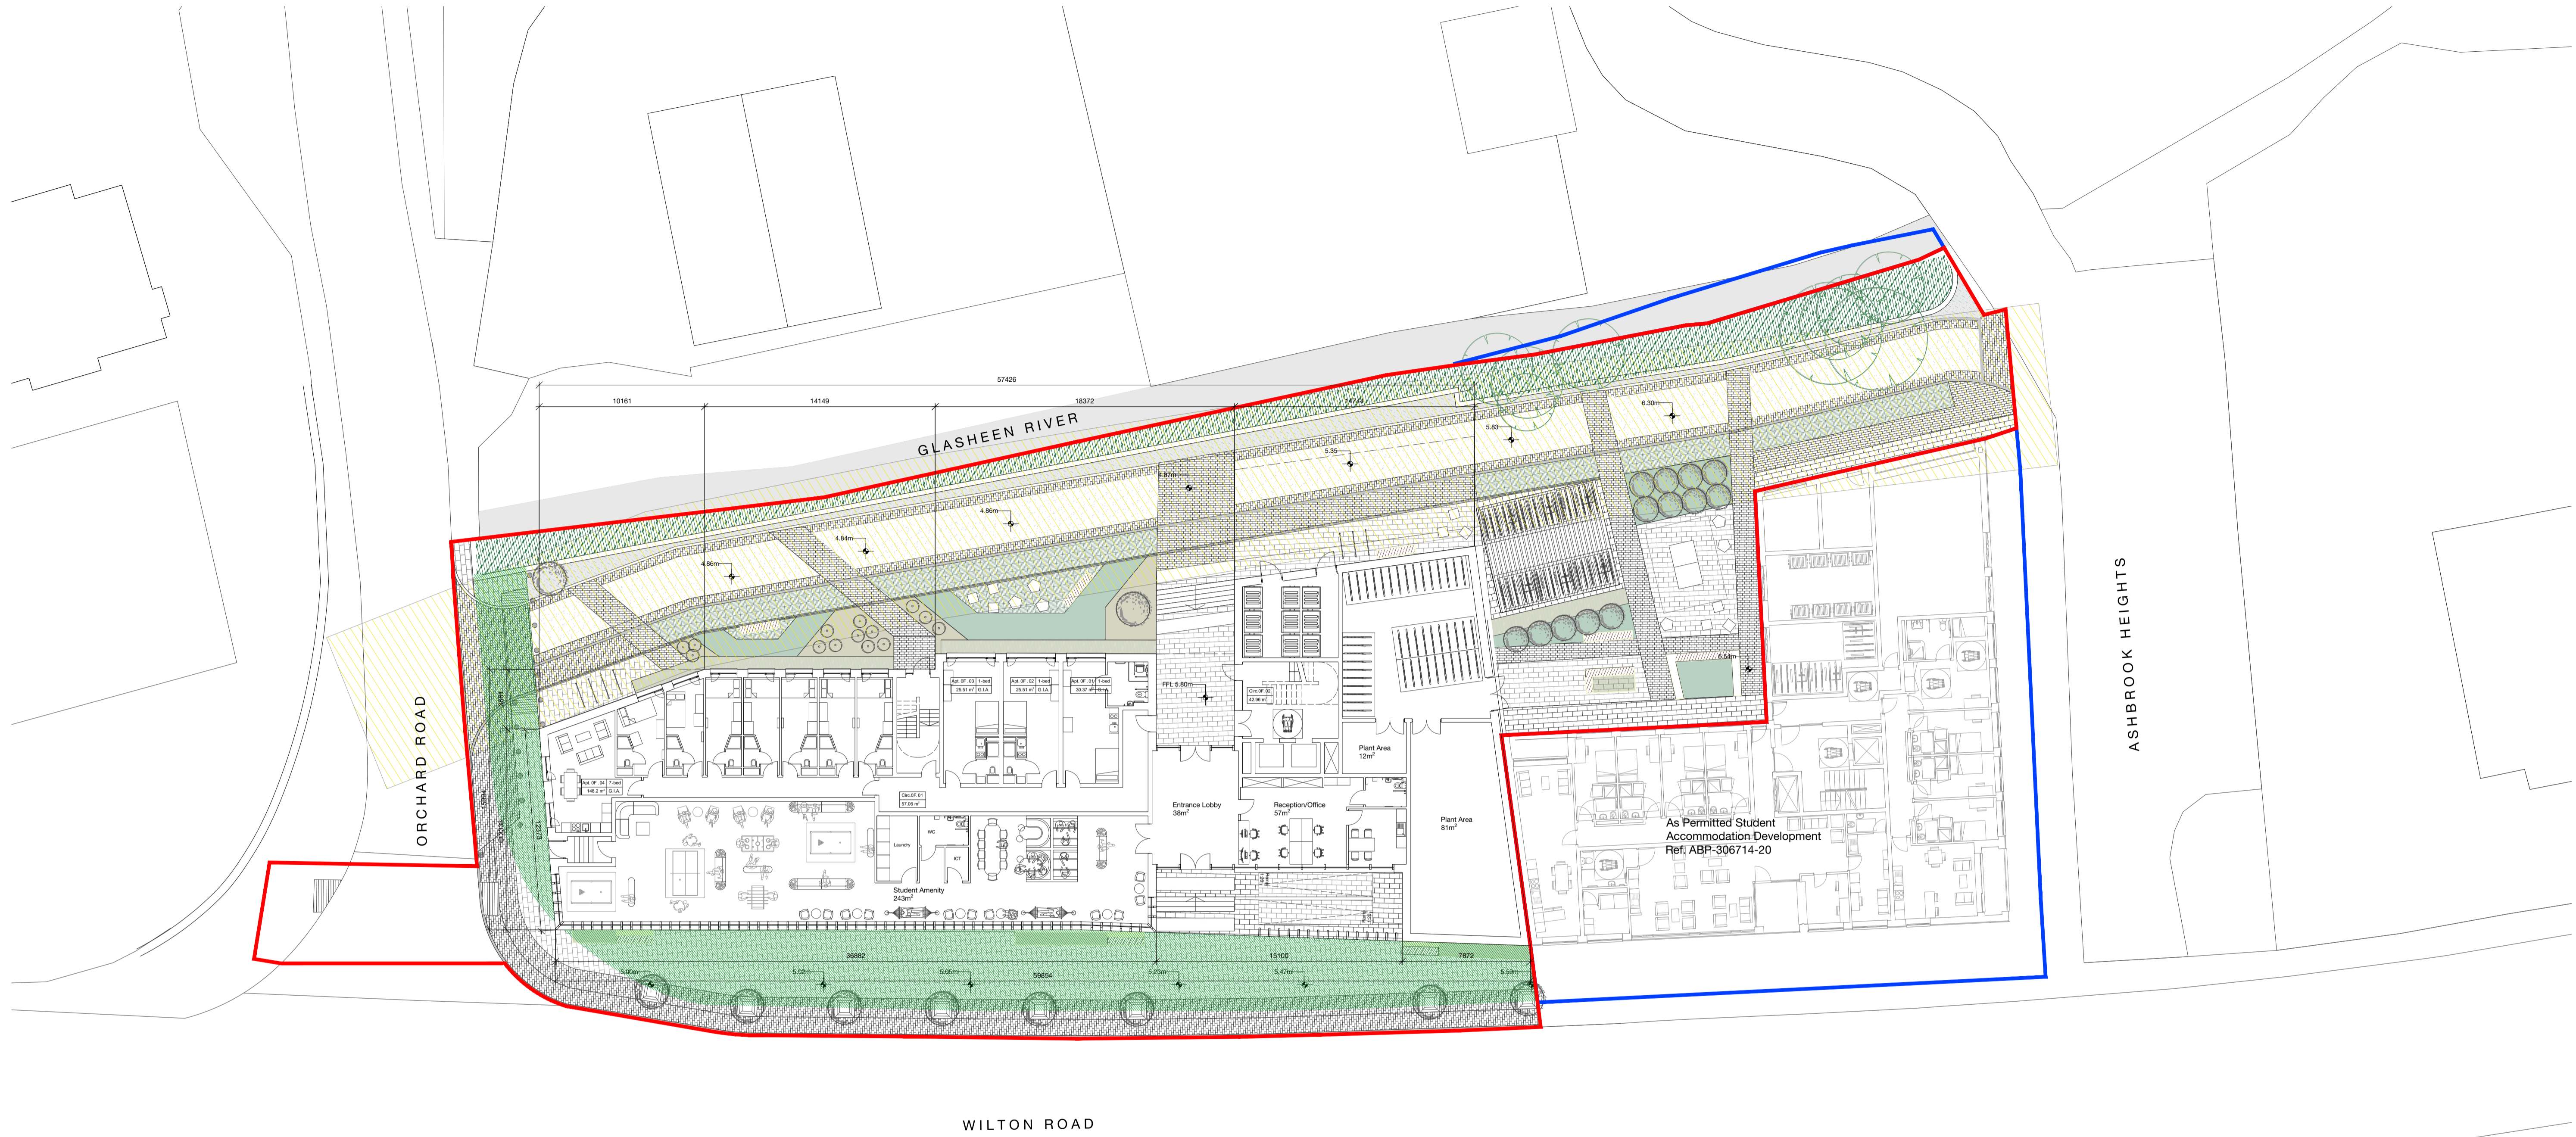


**PROPOSED FLOOR PLANS**

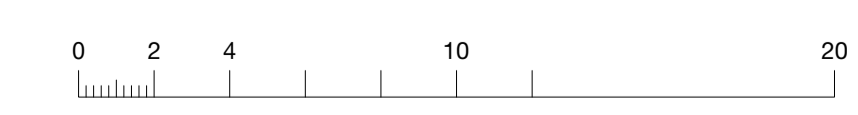

- Proposed Development Site Boundary 2882m<sup>2</sup> / 0.29ha
- Boundary of land in ownership of Applicant
- Area to be taken in charge by Cork City Council 316m<sup>2</sup>
- Irish Water foul sewer clearance

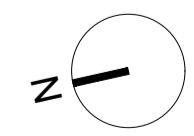

**Notes**

**Butler \ Cammoranesi architects**  
 6 George's Quay, Cork  
 T +353 21 2417273 \ E info@butlercammoranesi.ie  
 butlercammoranesi.ie

**RIAI**  
 2021

**Project name**  
Wilton Road Garage Project no  
21125

**Client**  
Bellmount Developments Limited

Drawing	Series	Scale
Area to be taken in charge by Cork City Council	Planning	1:200 @ A1

Drawing no.	Revision	Date
A10-03	A	2022/07/29