




# PROPOSED SITE SECTIONS

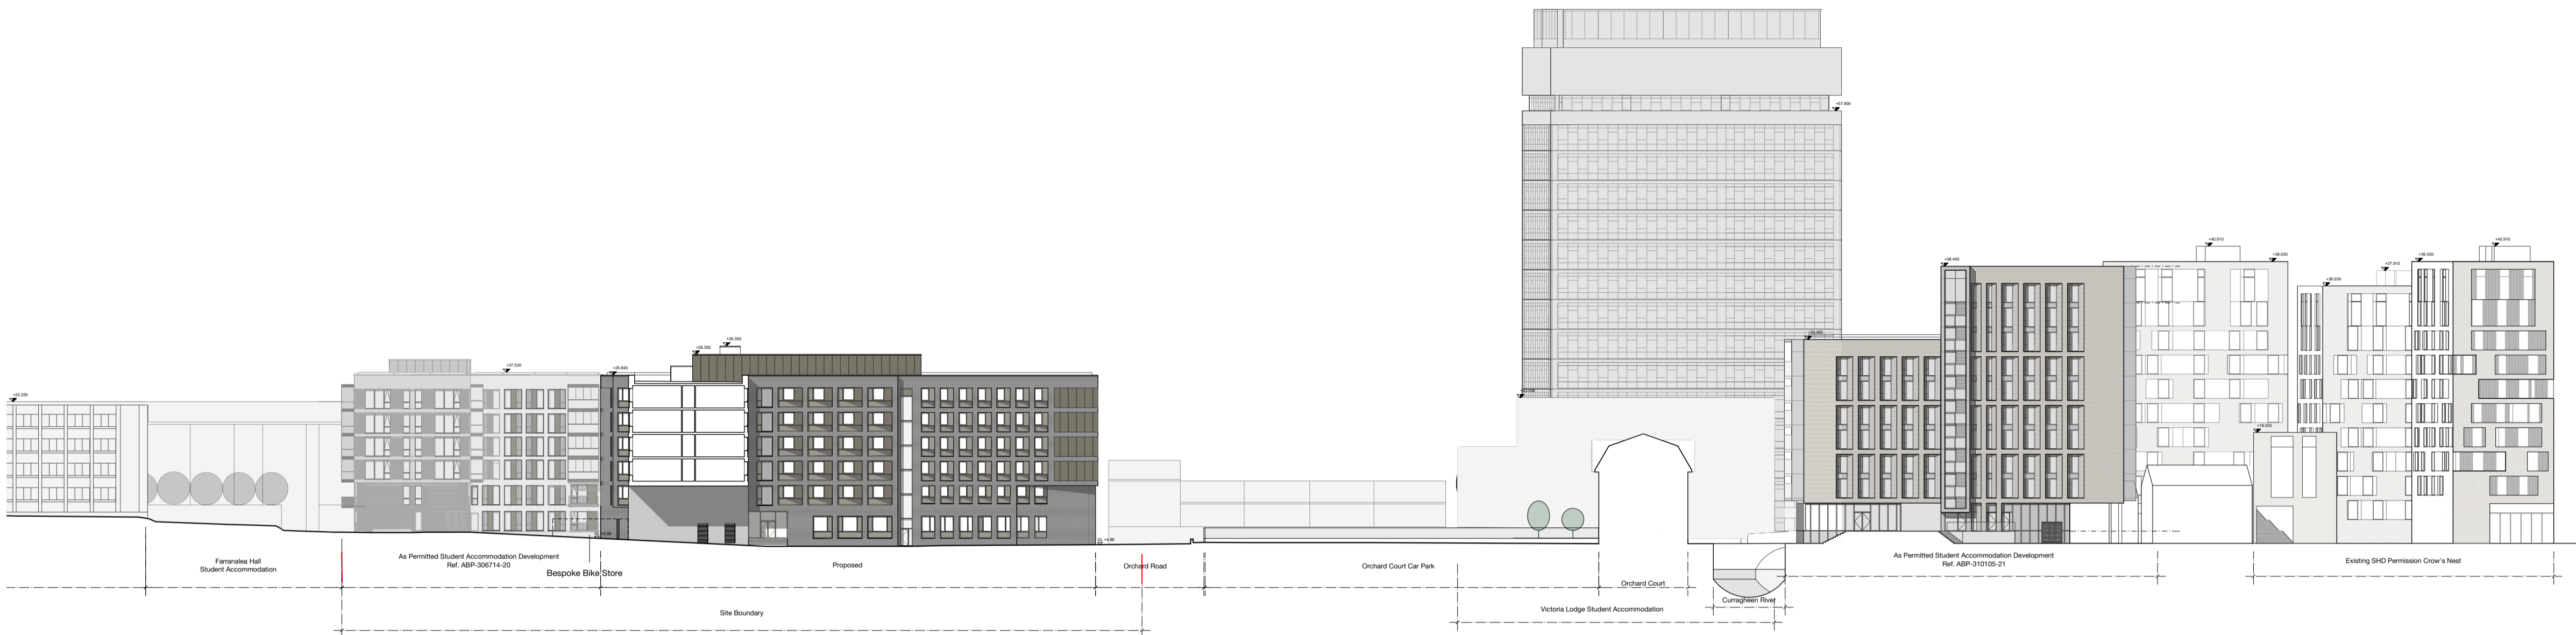


Section A-A

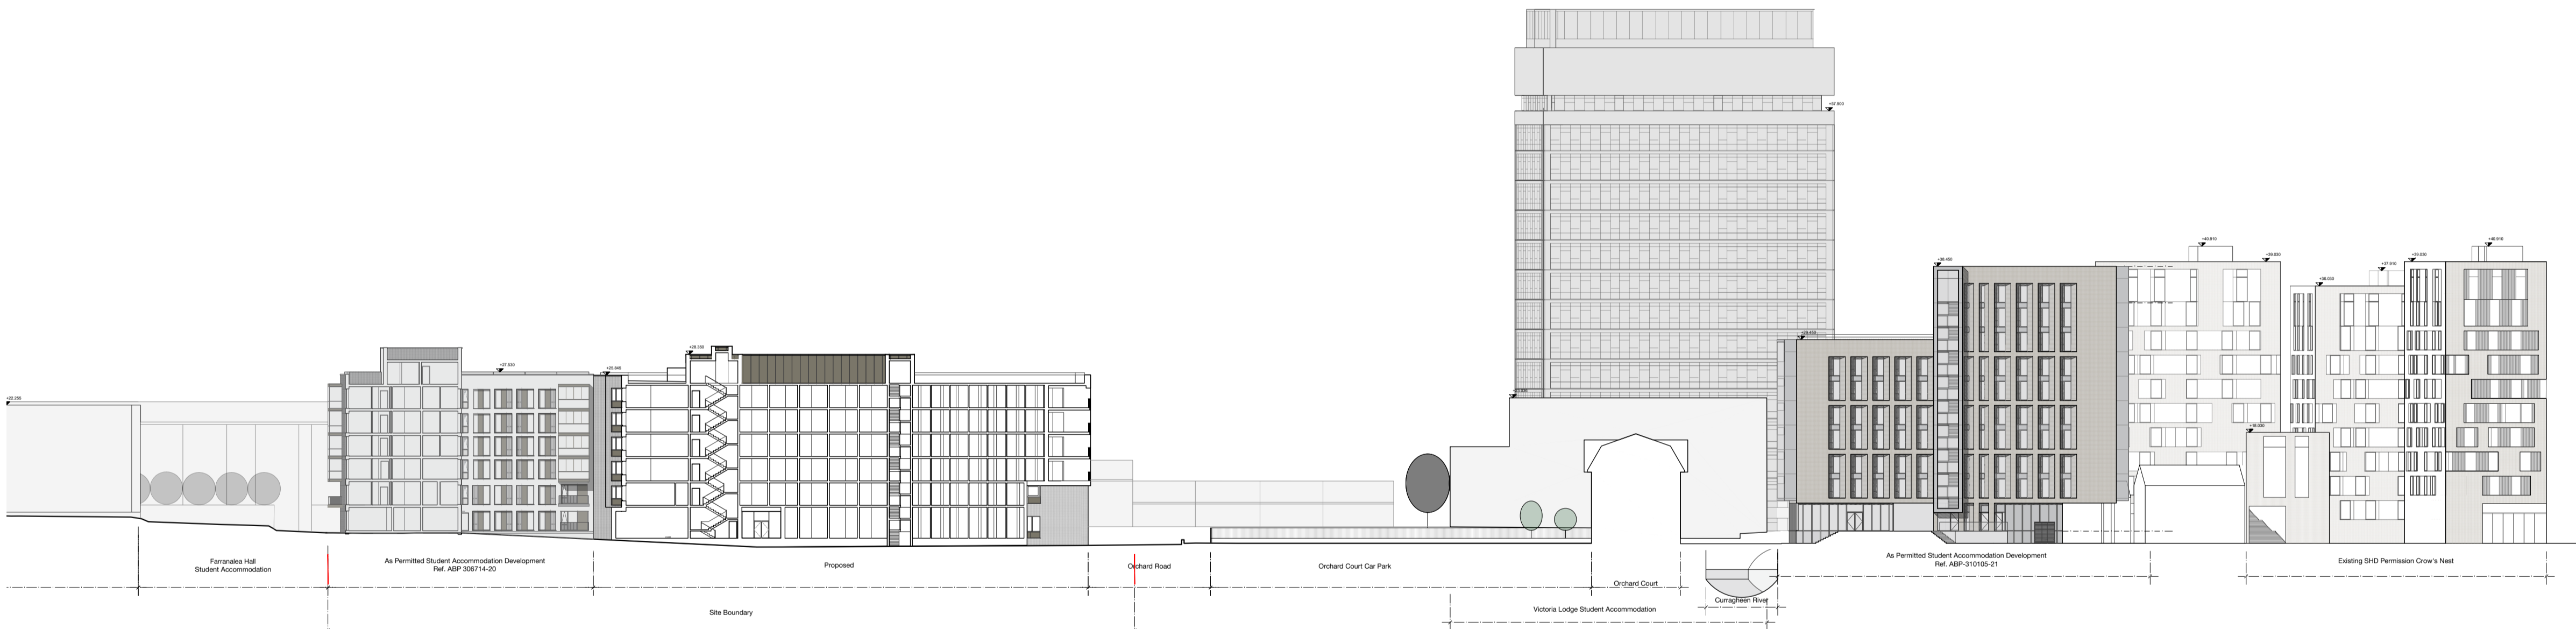


Section D-D

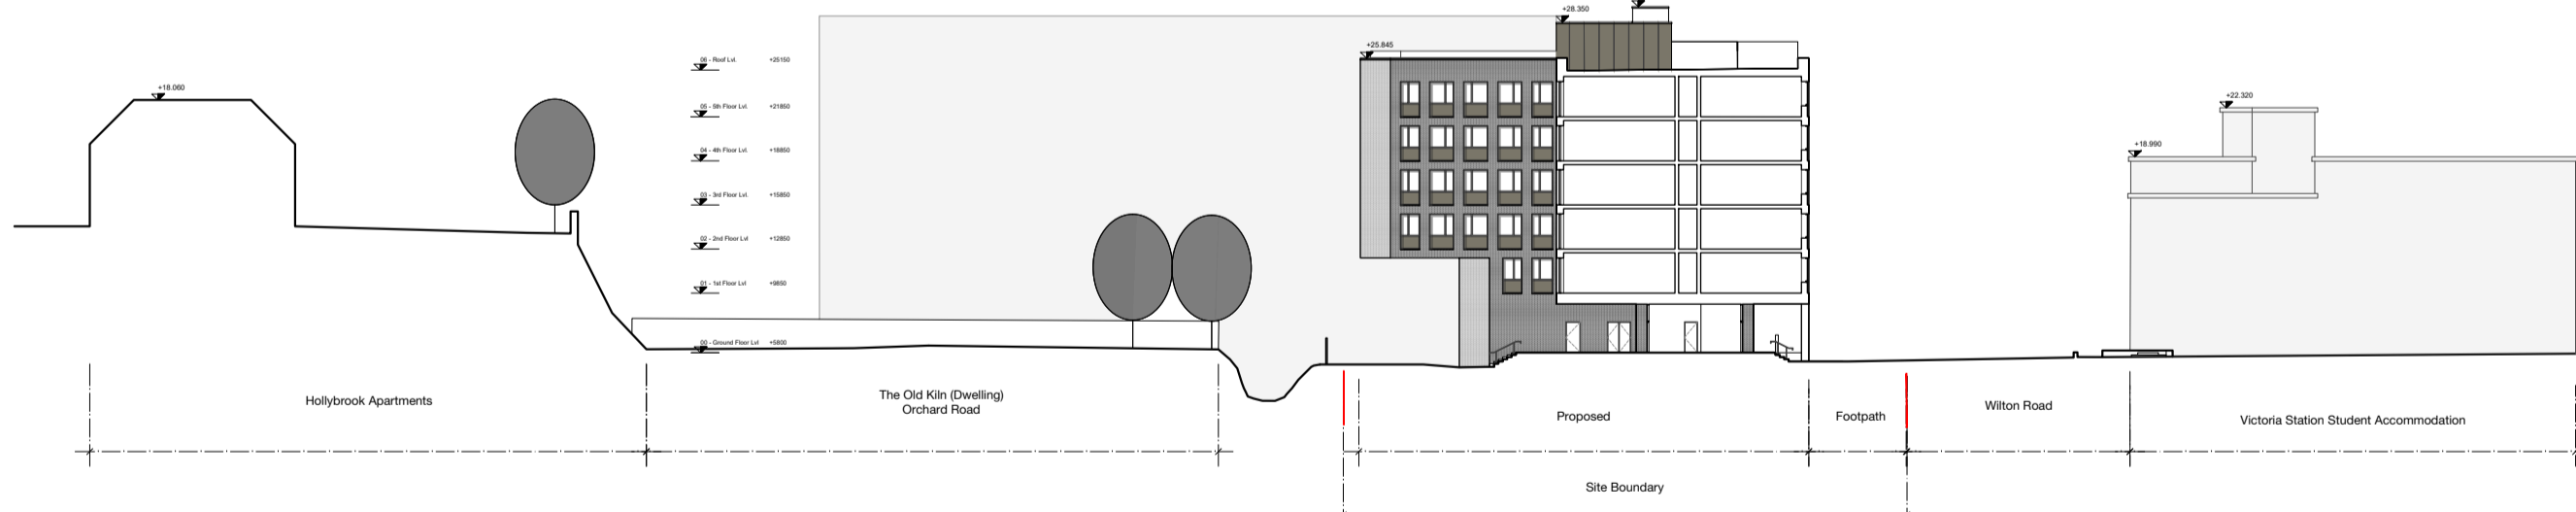

Section B-B

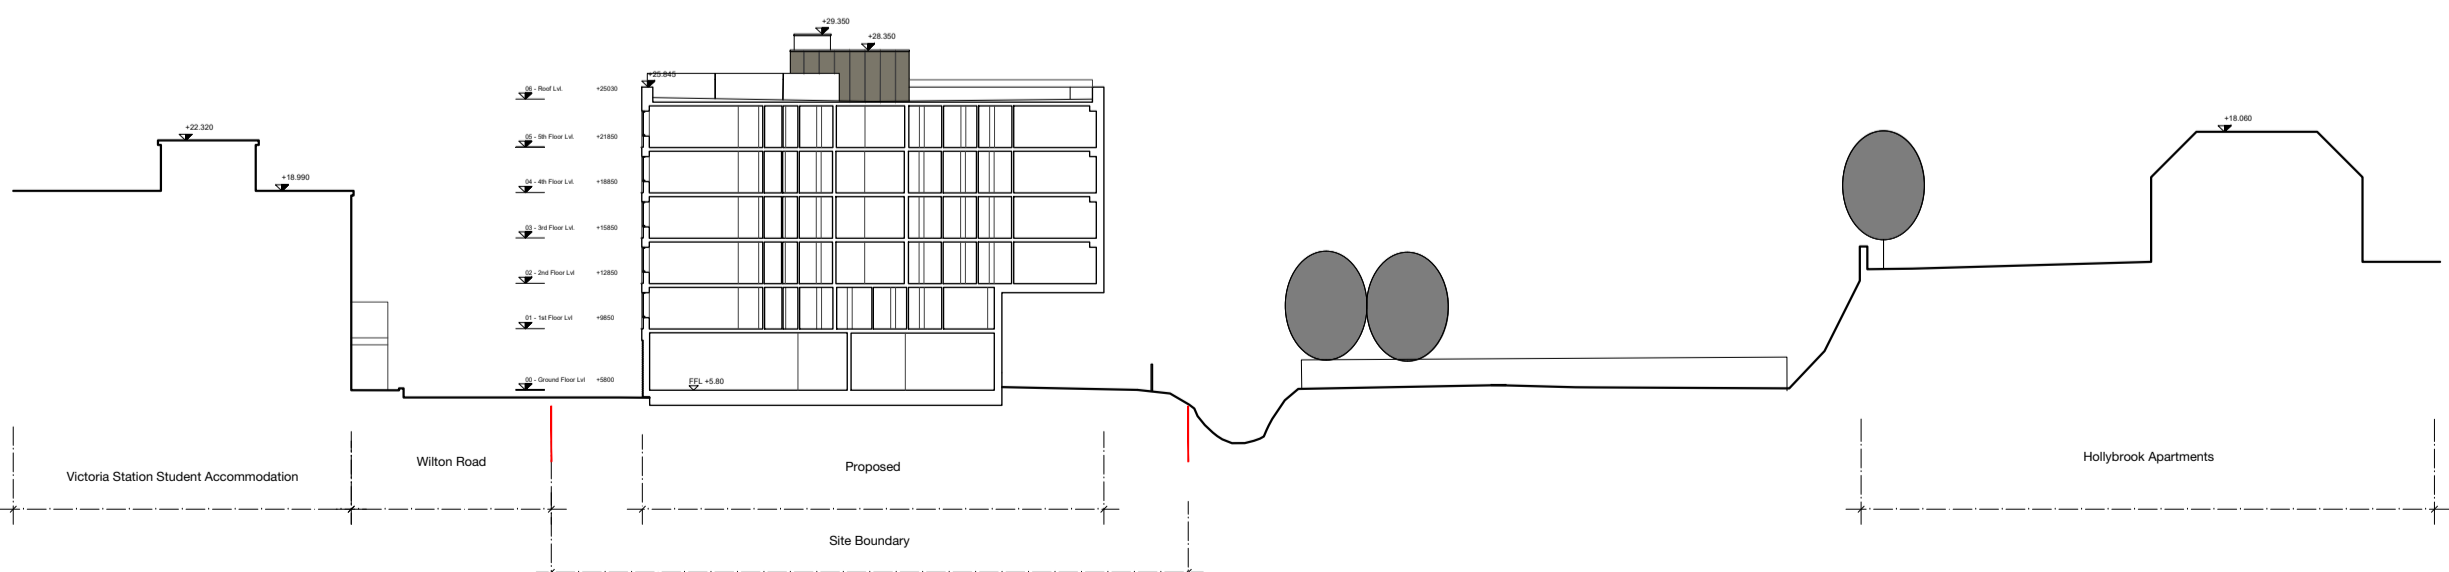

Section C-C

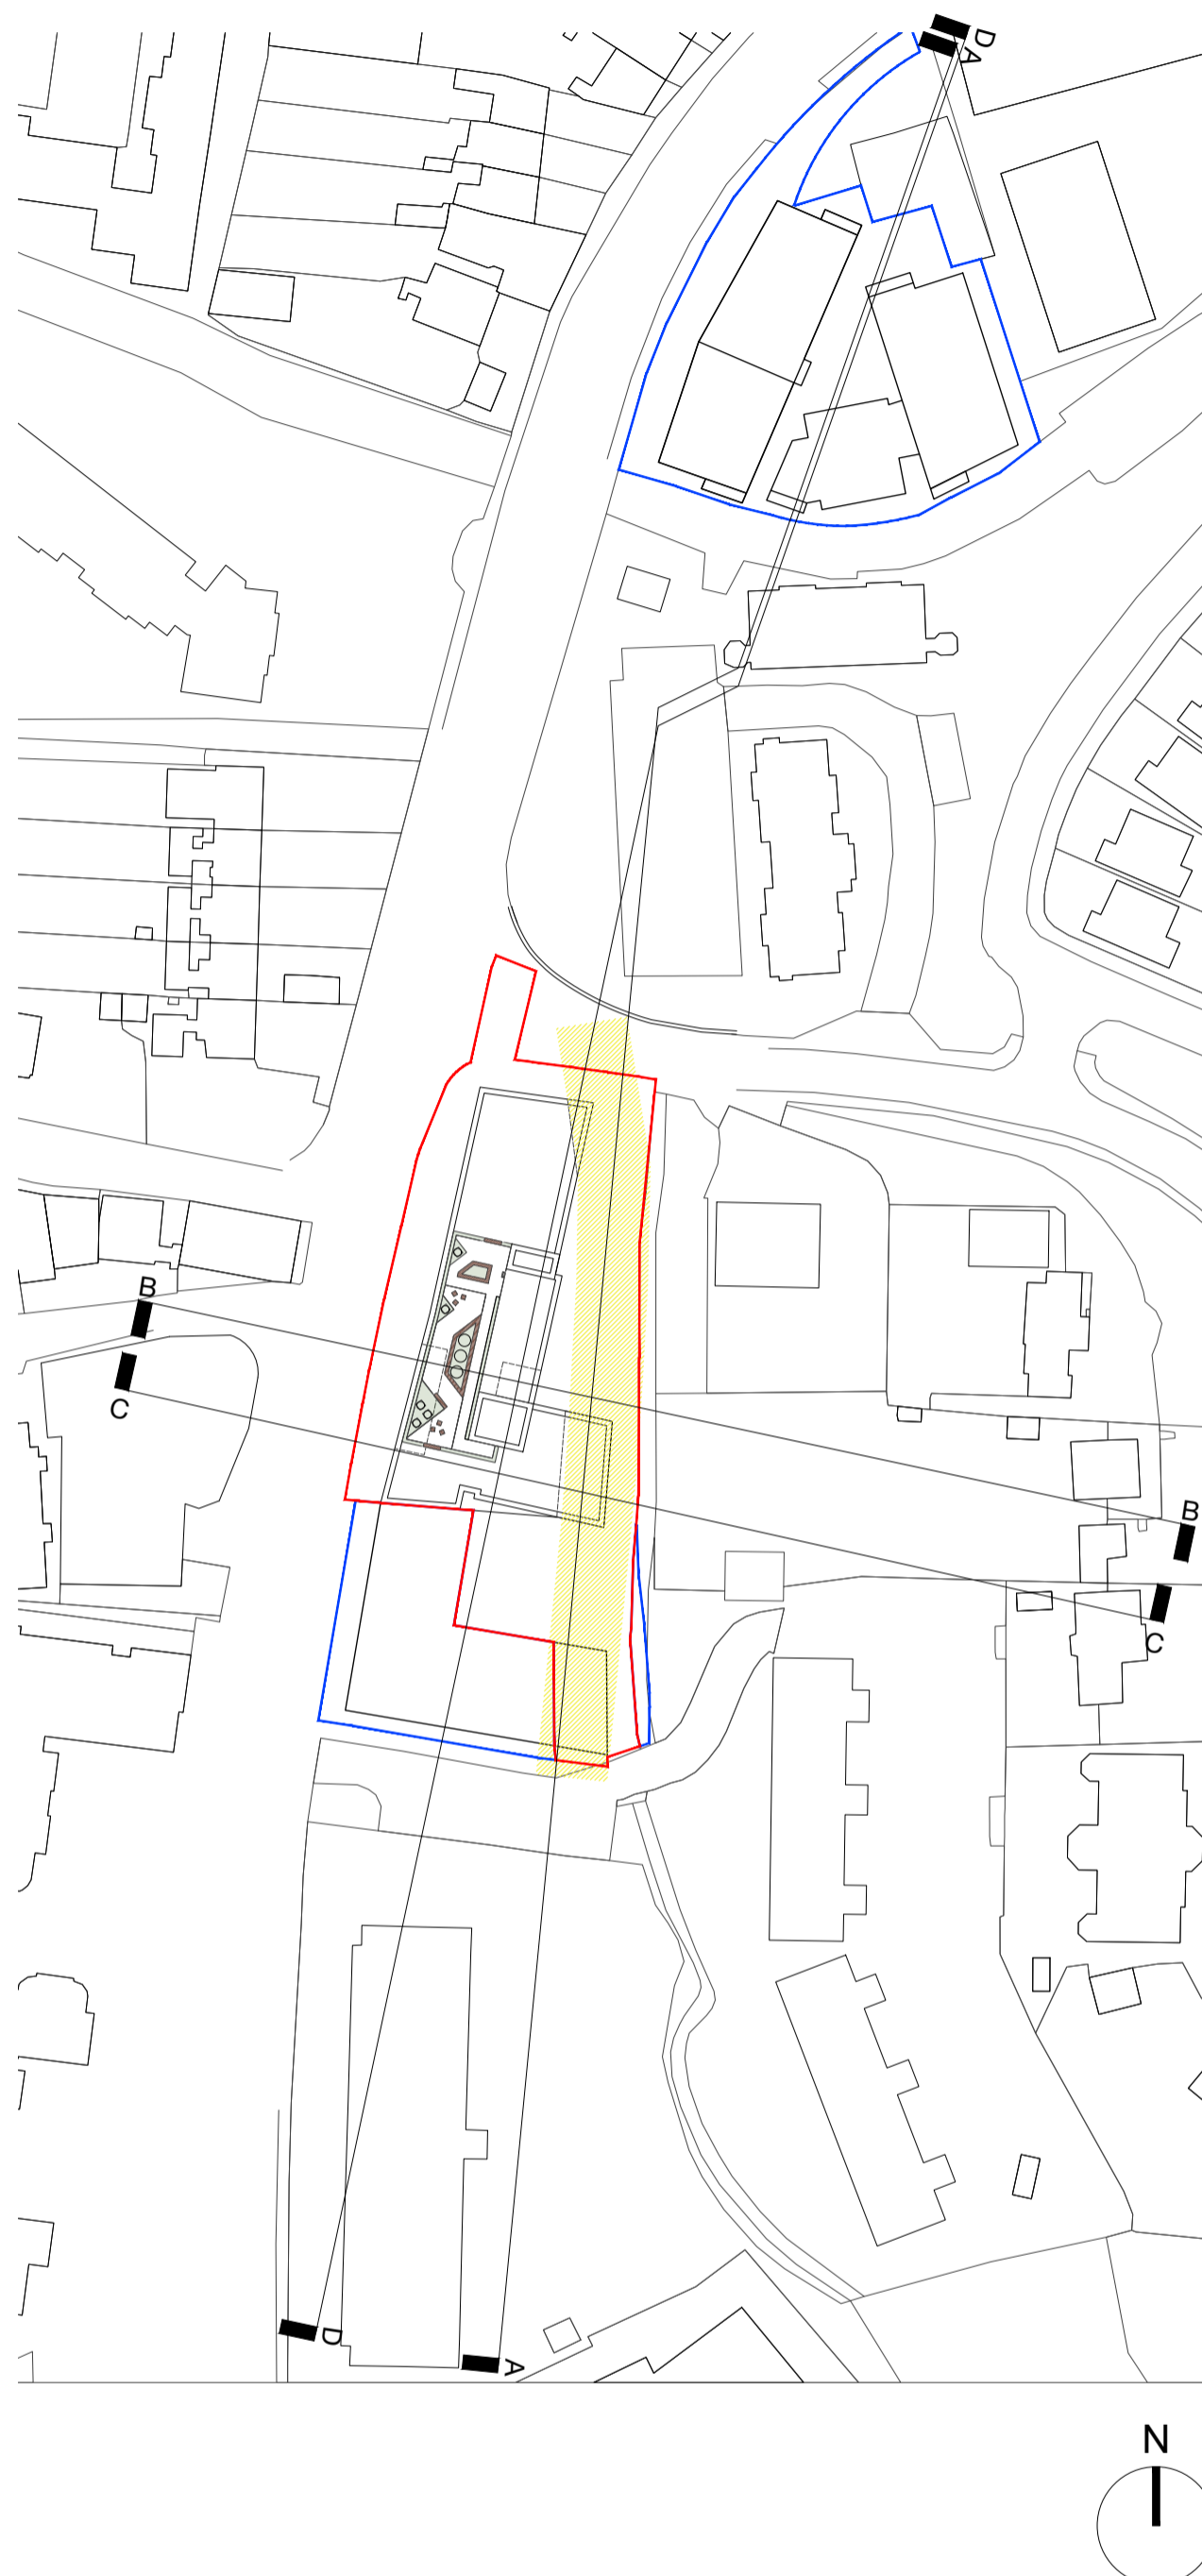

**Notes**

**Butler \ Cammoranesi architects**  
 6 George's Quay, Cork  
 T +353 21 2417273 \ E info@butlercammoranesi.ie  
 butlercammoranesi.ie

**RIA** 2021

**Project name**  
Wilton Road Garage

**Project no**  
21125

**Client**  
Bellmount Development Limited

**Drawing**  
Site Sections

**Series**  
Planning

**Scale**  
1:500 @ A1

**Drawing no.**  
A10-101

**Revision**  
A

**Date**  
2022/07/29

