




# BRT/LRT SECTION

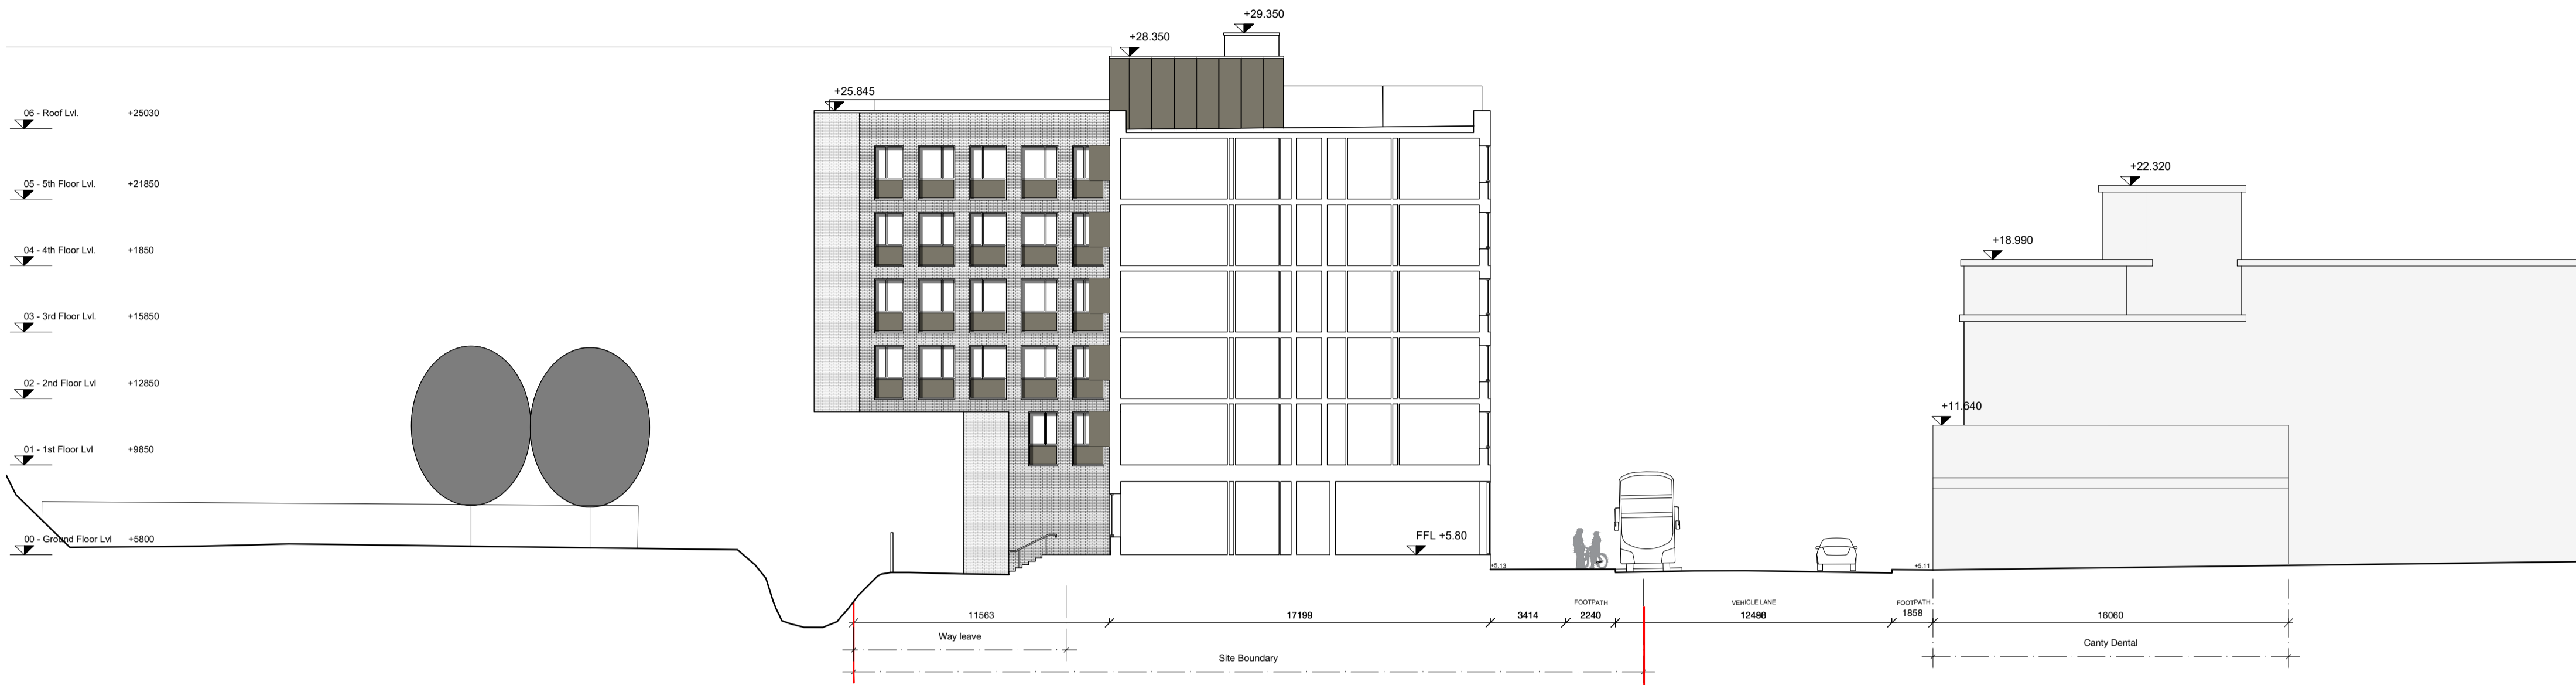

SECTION E-E: Section through Wilton Road (Pre BRT/LRT)

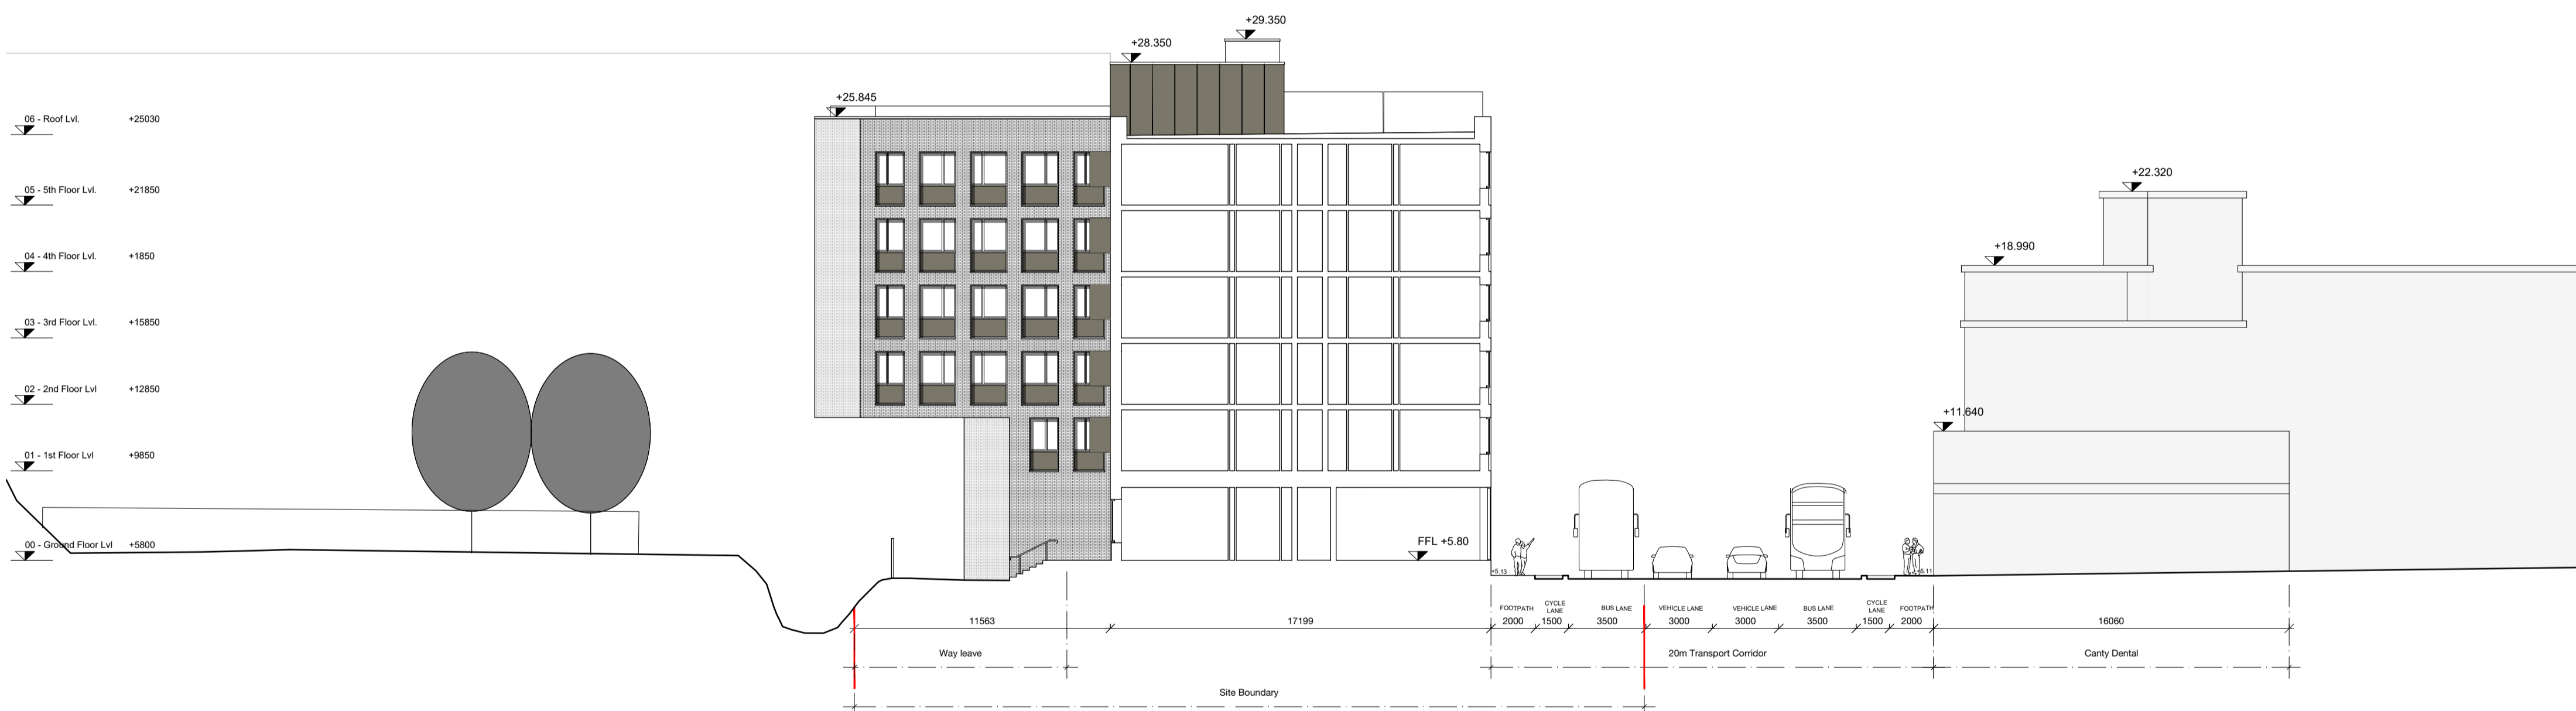

SECTION E-E: Section through Wilton Road BRT/LRT

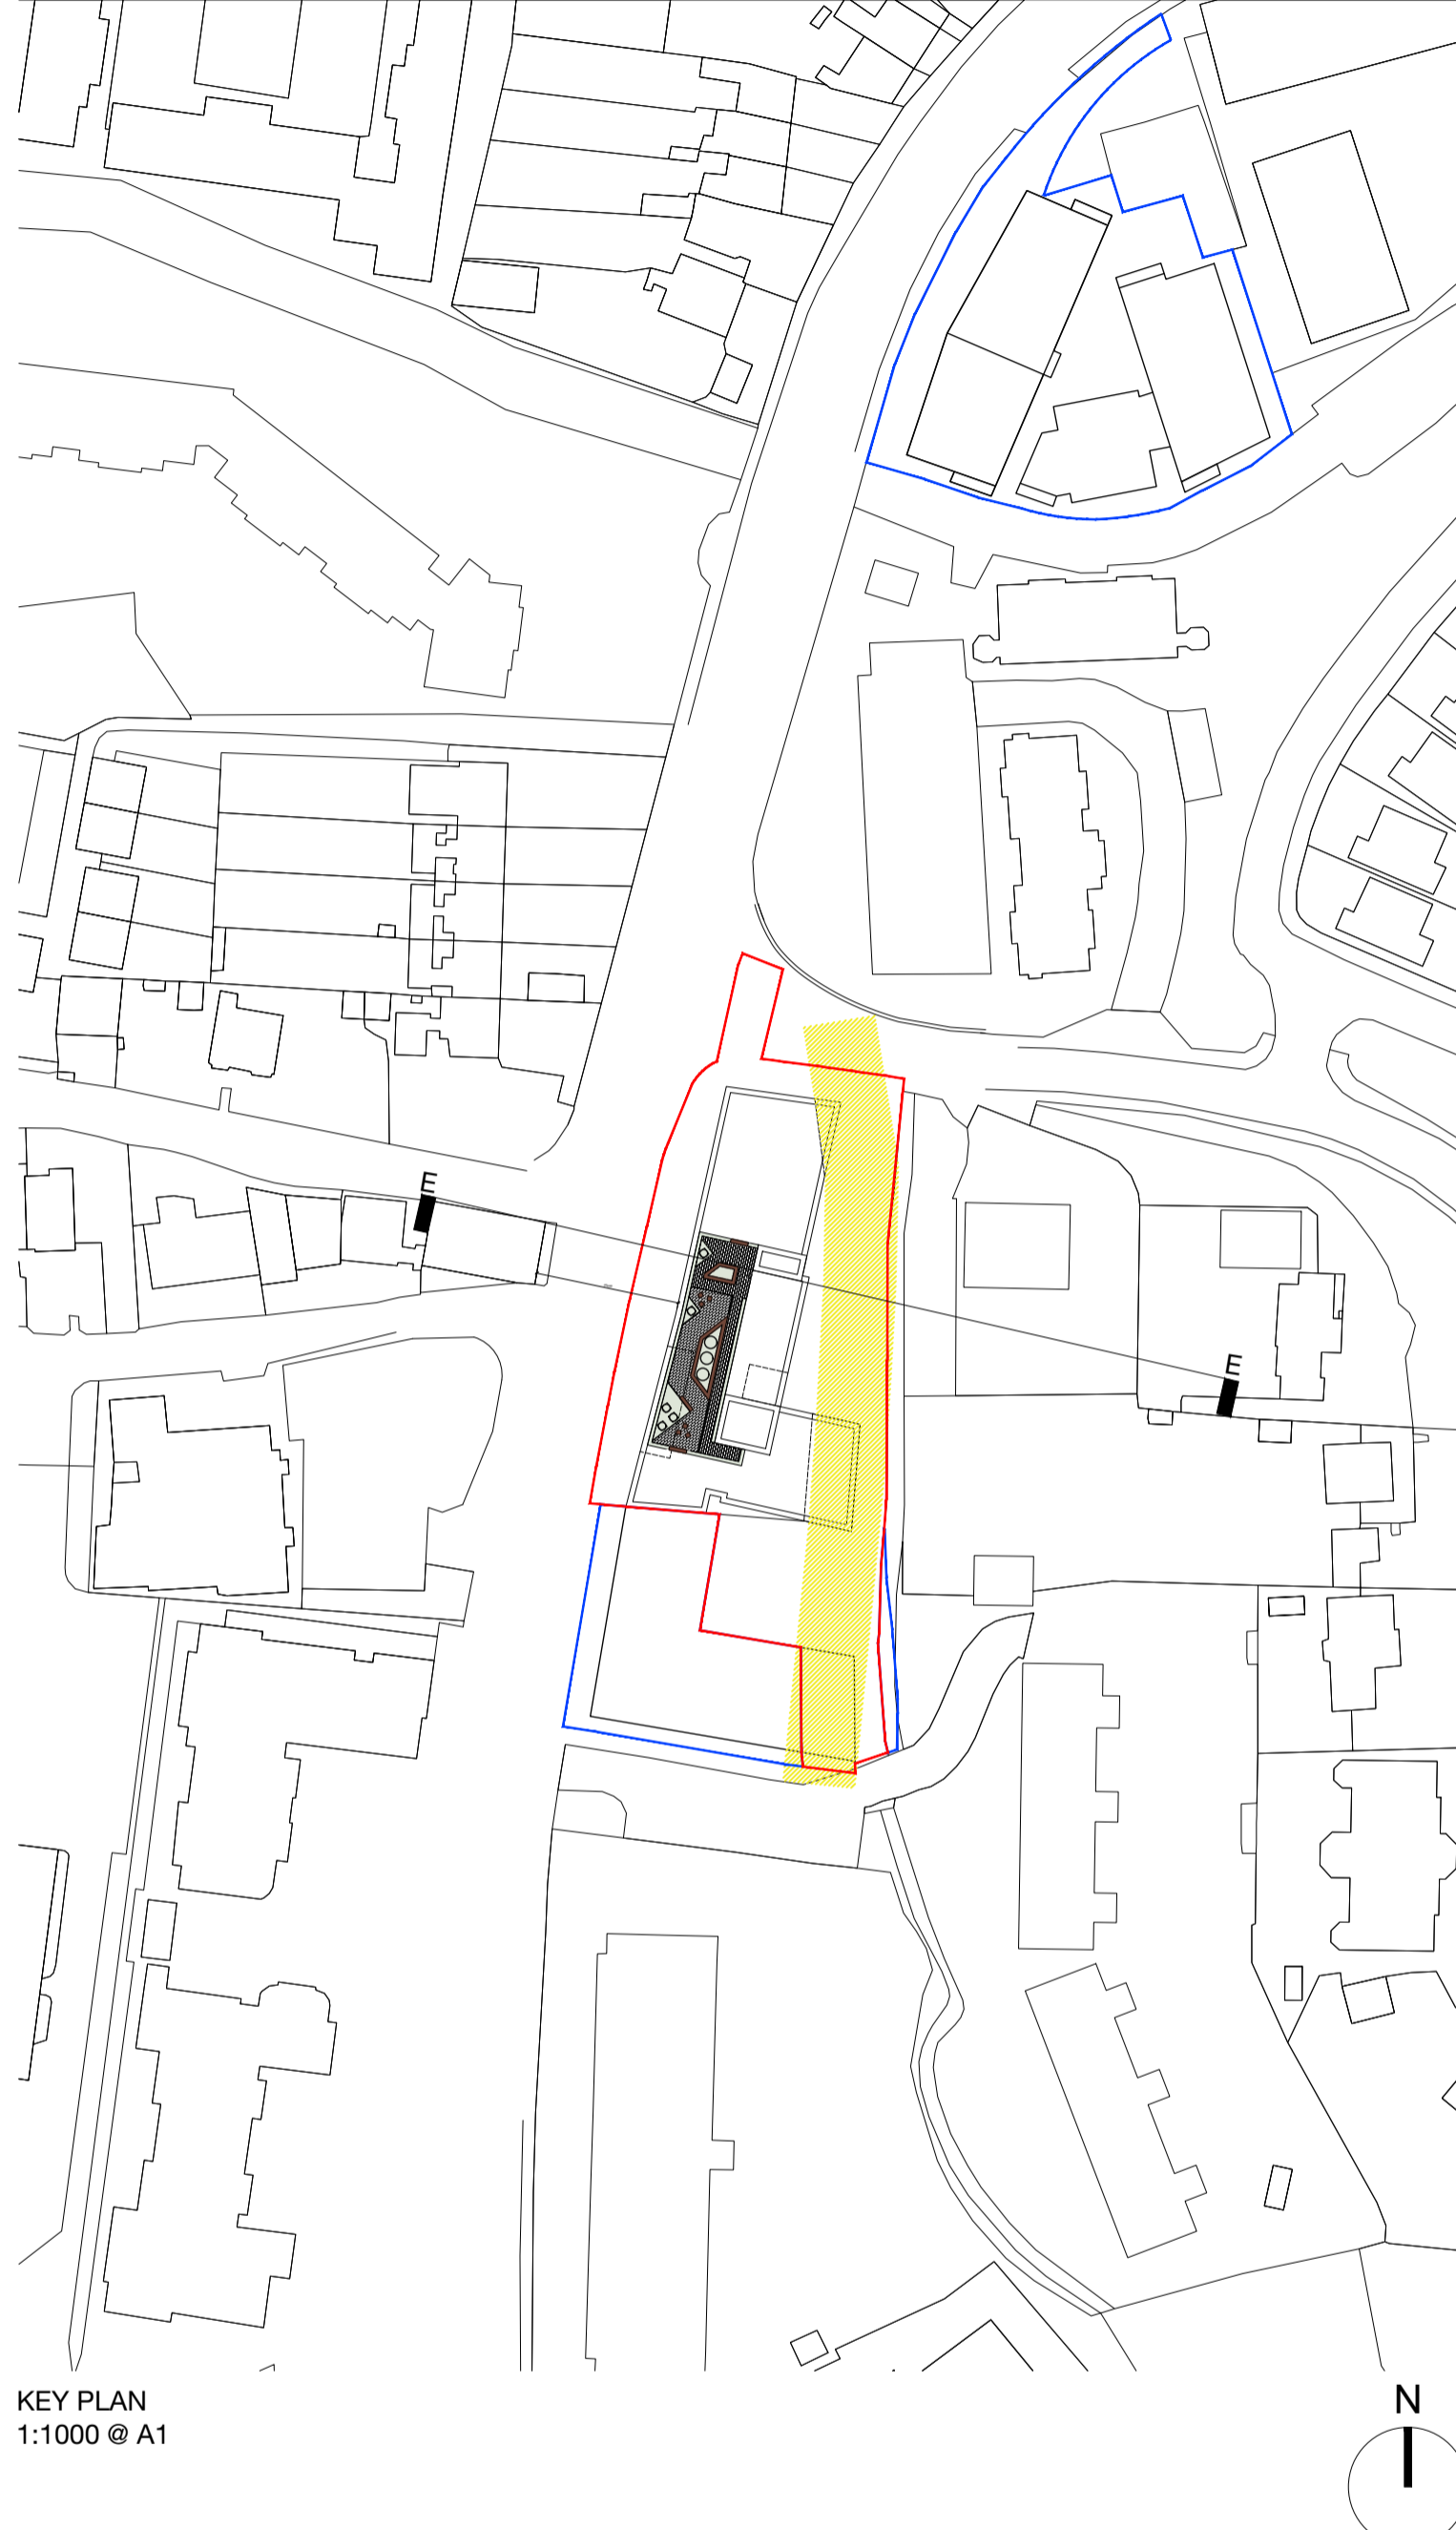

KEY PLAN 1:1000 @ A1

**Notes**

**Butler \ Cammoranesi architects**  
 6 George's Quay, Cork  
 T +353 21 2417273 \ E info@butlercammoranesi.ie  
 butlercammoranesi.ie



**Project name**  
Wilton Road Garage

**Project no**  
21125

**Client**  
Bellmount Development Limited

**Drawing**  
BRT/LRT Section

**Series**  
Planning

**Scale**  
1:200 @ A1

**Drawing no.**  
A10\_102

**Revision**  
A

**Date**  
2022/07/29

