



SITE LOCATION MAPS

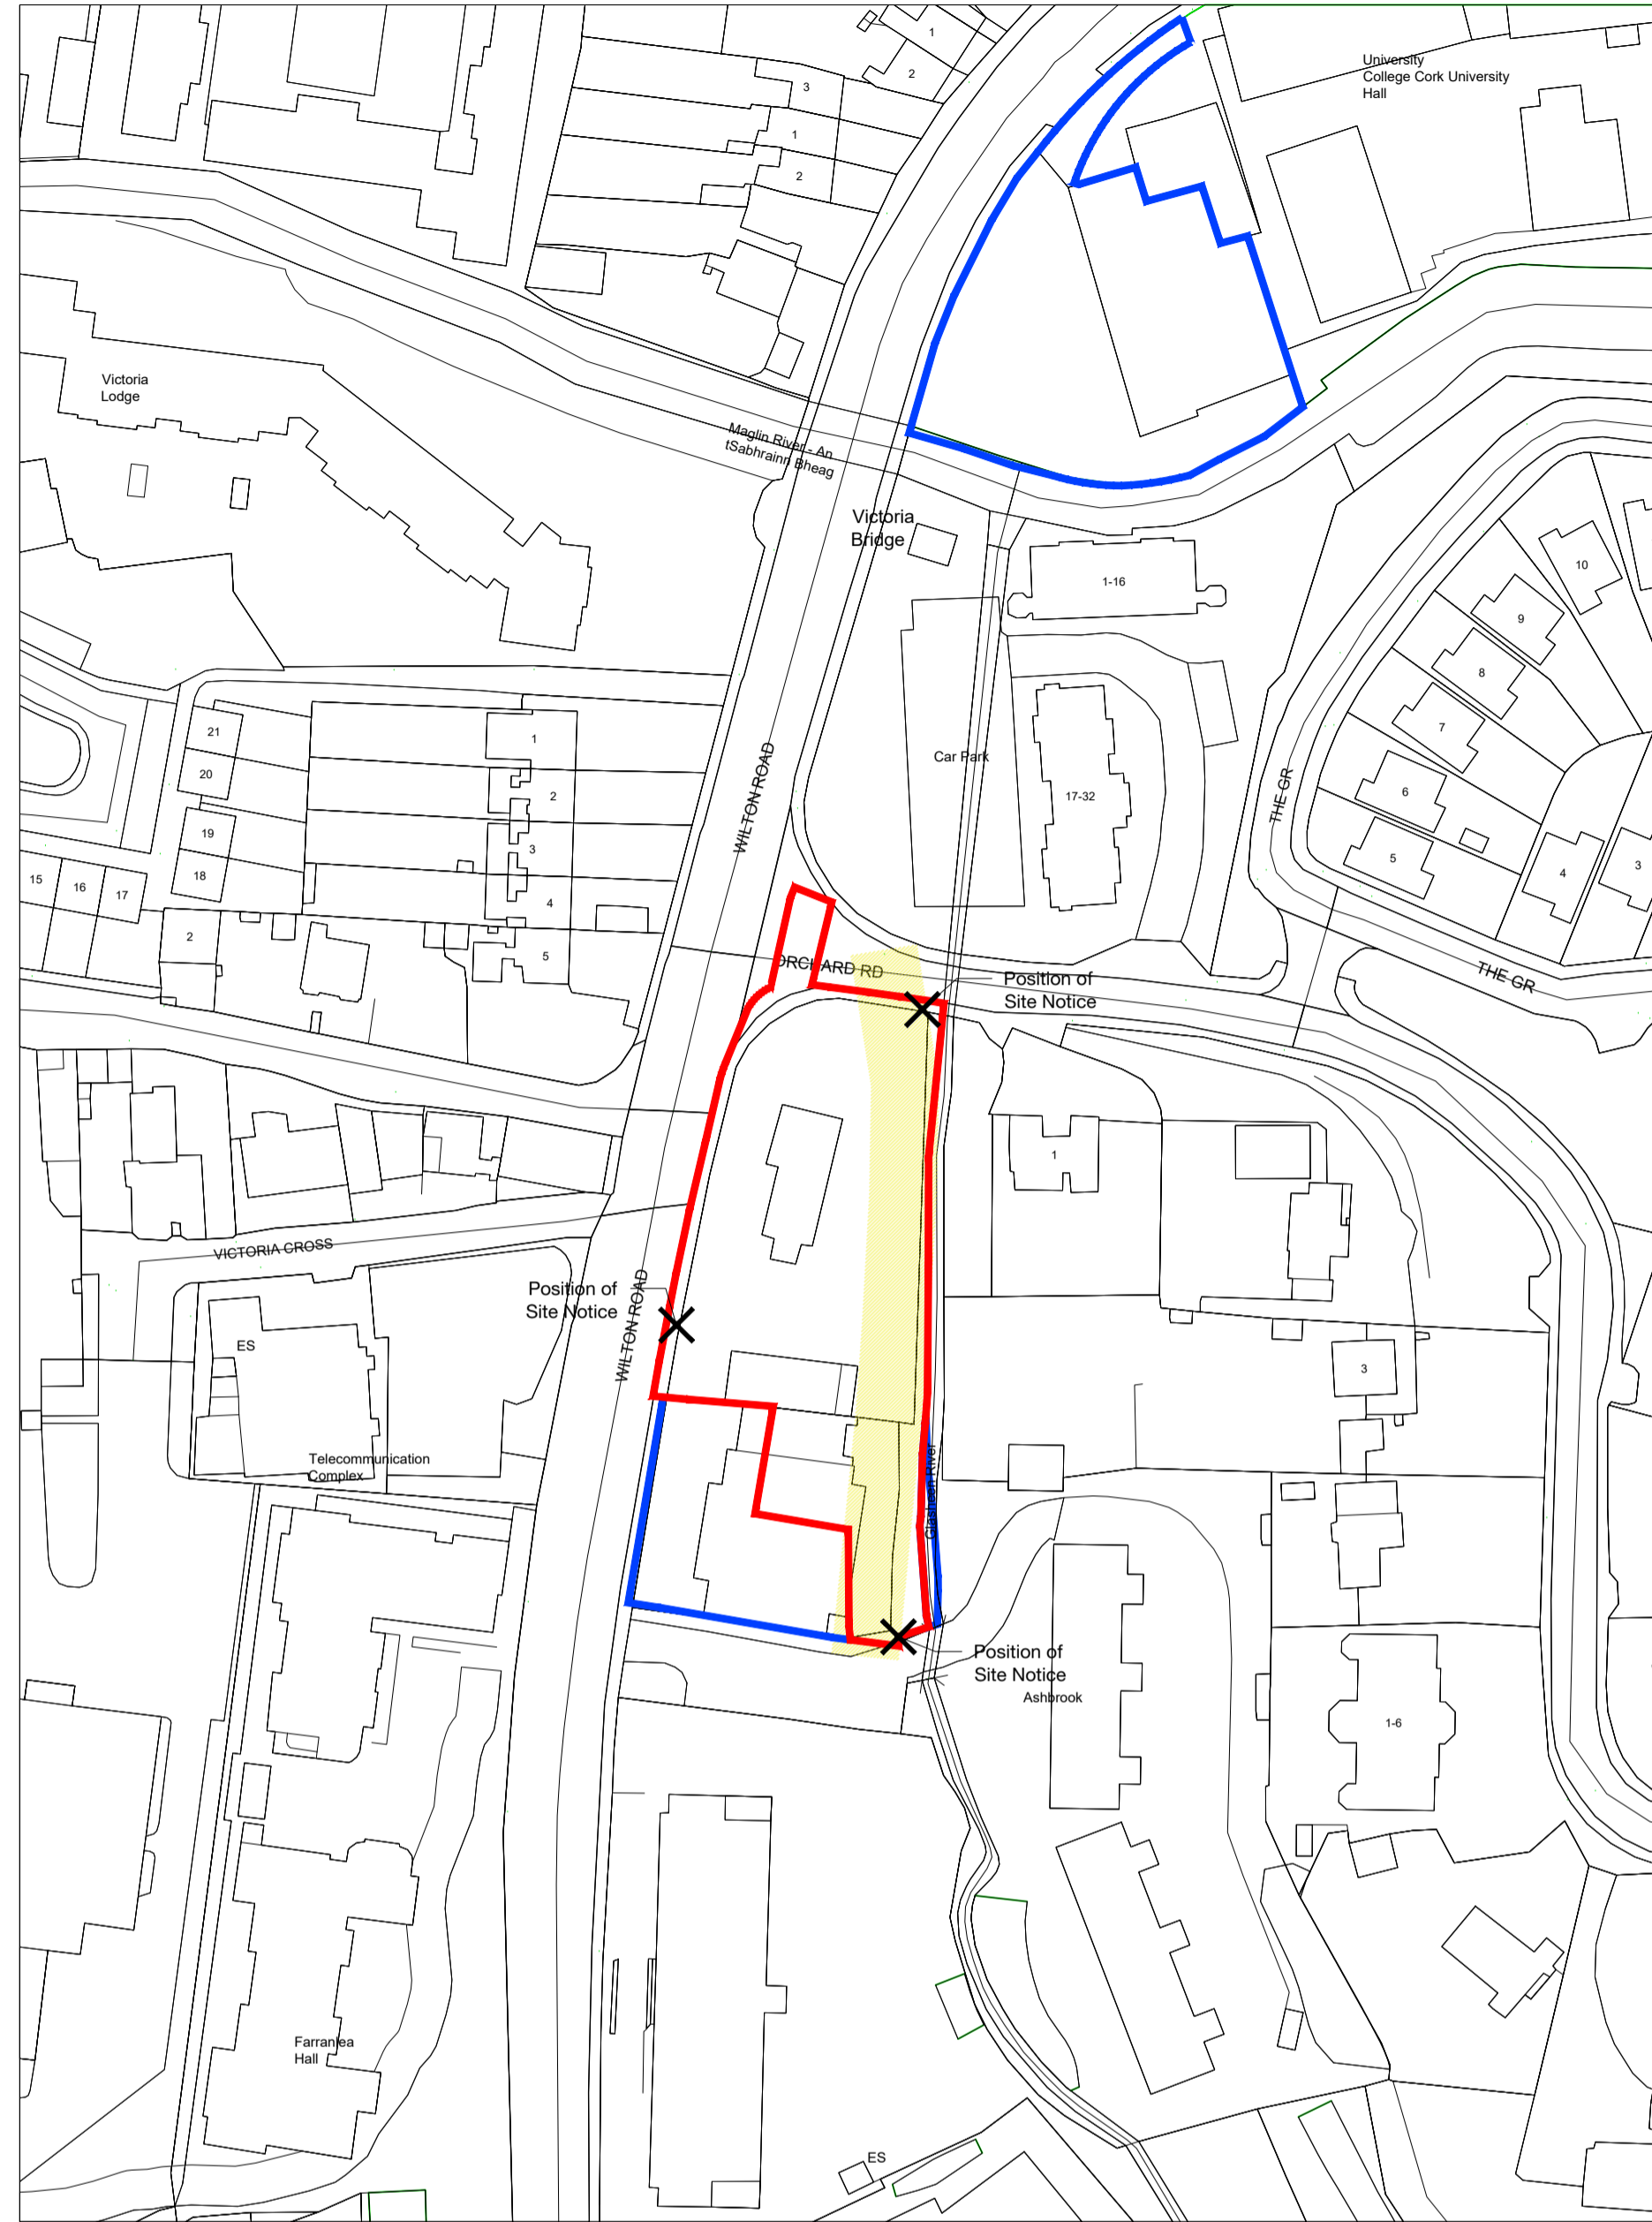

Site Location Map 1:1000

Description:
 Digital Cartographic Model (DCM)
 Publisher / Source:
 Ordnance Survey Ireland (OSi)
 Data Source / Reference:
 PRIME2
 File Format:
 Autodesk AutoCAD (DWG_R2013)
 File Name:
 v_50232515_1.dwg
 Clip Extent / Area of Interest (AOI):
 LLX,LLY= 565040.5695,570947.3103
 LFX,LRY= 565286.5695,570947.3103
 ULX,ULY= 565040.5695,571279.3103
 URX,URY= 565286.5695,571279.3103
 Projection / Spatial Reference:
 Projection= IRENET95_Irish_Transverse_Mercator
 Centre Point Coordinates:
 X,Y= 565163.5695,571113.3103
 Reference Index:
 Map Series | Map Sheets
 1:1,000 | 6382-17
 1:1,000 | 6382-12
 Data Extraction Date:
 Date= 11-Nov-2021
 Source Data Release:
 DCLMS Release V1.145.112
 Product Version:
 Version= 1.3
 License / Copyright:
 Ordnance Survey Ireland 'Terms of Use' apply.
 Please visit 'www.osi.ie/about/terms-conditions'.
 © Ordnance Survey Ireland, 2021


Compiled and published by Ordnance Survey Ireland, Phoenix Park, Dublin 8, Ireland.
 Unauthorised reproduction infringes Ordnance Survey Ireland and Government of Ireland copyright.
 All rights reserved. No part of this publication may be copied, reproduced or transmitted in any form or by any means without the prior written permission of the copyright owners.
 The representation on this map of a road, track or footpath is not evidence of the existence of a right of way.
 Ordnance Survey maps never show legal property boundaries, nor do they show ownership of physical features.
 © Suirbhéireacht Ordánais Éireann, 2021
 Arna thionsú agus ama fhoilsú ag Suirbhéireacht Ordánais Éireann, Páirc an Fhionnuisce, Baile Átha Cliath 8, Éire.
 Sáraíonn atáirgeadh neamhúdaraithe cóipcheart Shuirbhéireacht Ordánais Éireann agus Rialtas na hÉireann.
 Gach cead ar cosnamh. Ní ceadmhach aon chuid den fhoilseachán seo a chóipeáil, a atáirgeadh nó a tharchur in aon fhoirm ná ar aon bhealach gan cead i scríbhinn roimh ré ó úinéirí an chóipchirt.
 Ní hionann bóthar, bealach nó cosán a bheith ar an léarscáil seo agus fianaise ar chead sli.
 Ní thaispeánann léarscáil de chuid Ordánais Shuirbhéireacht na hÉireann teorann phointí dleathúil de mhaoin rianh, ná úinéireacht de ghnéithe fhisiciúla.

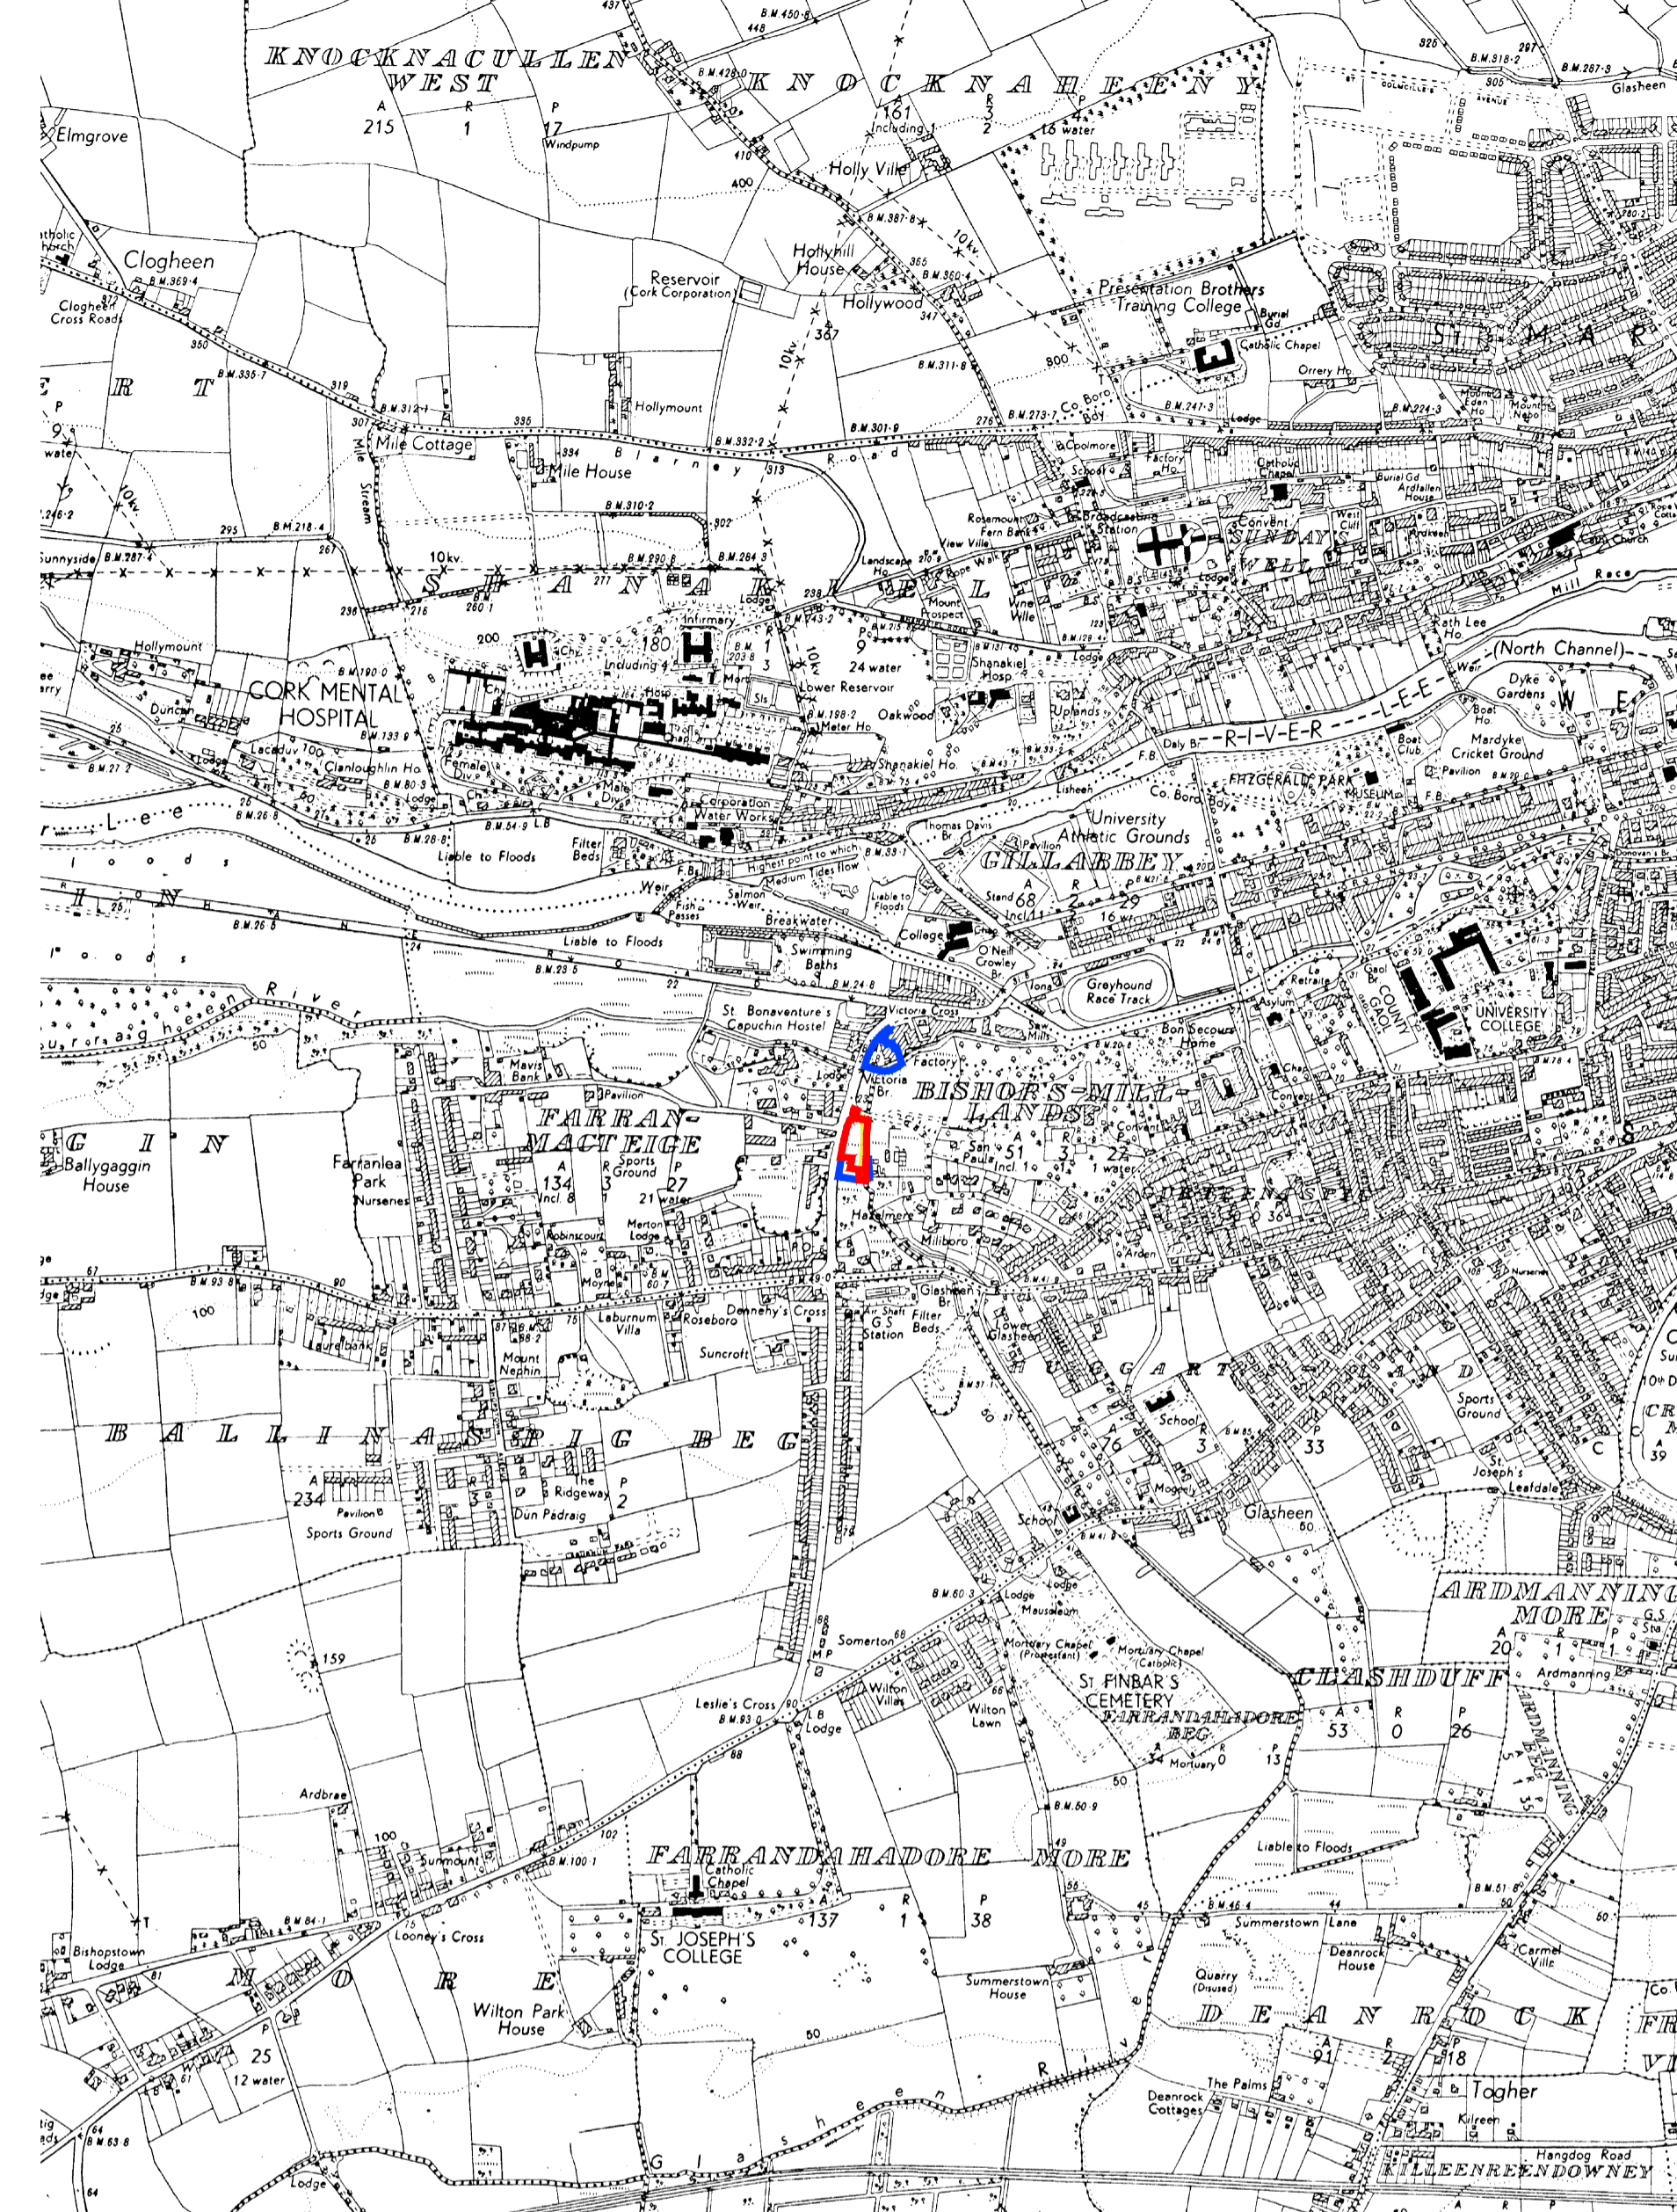

Site Location Map 6 inch 1:10560

Description:
 Historic 6" Latest Edition
 Publisher / Source:
 Ordnance Survey Ireland (OSi)
 Data Source / Reference:
 CK073
 Revision Date =
 Survey Date = 31-Dec-1934
 Levelled Date = 31-Dec-1939
 CK074
 Revision Date =
 Survey Date = 31-Dec-1928
 Levelled Date = 31-Dec-1956
 CK085
 Revision Date =
 Survey Date = 31-Dec-1934
 Levelled Date = 31-Dec-1940
 CK086
 Revision Date =
 Survey Date =
 Levelled Date = 31-Dec-1938
 File Format:
 Tagged Image File Format (TIFF)
 File Name:
 R_50232515_1.tif
 Clip Extent / Area of Interest (AOI):
 LLX,LLY= 562566.5695,567608.3103
 LFX,LRY= 567760.5695,567608.3103
 ULX,ULY= 562566.5695,574618.3103
 URX,URY= 567760.5695,574618.3103
 Projection / Spatial Reference:
 IRENET95_Irish_Transverse_Mercator
 Centre Point Coordinates:
 X,Y = 565163.5695,571113.3103
 Data Extraction Date:
 11-Nov-2021
 Product Version:
 1.3
 License / Copyright:
 Ordnance Survey Ireland 'Terms of Use' apply.
 Please visit 'www.osi.ie/about/terms-conditions'.
 © Ordnance Survey Ireland, 2021

Compiled and published by Ordnance Survey Ireland, Phoenix Park, Dublin 8, Ireland.
 Unauthorised reproduction infringes Ordnance Survey Ireland and Government of Ireland copyright.
 All rights reserved. No part of this publication may be copied, reproduced or transmitted in any form or by any means without the prior written permission of the copyright owners.
 The representation on this map of a road, track or footpath is not evidence of the existence of a right of way.
 Ordnance Survey maps never show legal property boundaries, nor do they show ownership of physical features.
 © Suirbhéireacht Ordánais Éireann, 2021
 Arna thionsú agus ama fhoilsú ag Suirbhéireacht Ordánais Éireann, Páirc an Fhionnuisce, Baile Átha Cliath 8, Éire.
 Sáraíonn atáirgeadh neamhúdaraithe cóipcheart Shuirbhéireacht Ordánais Éireann agus Rialtas na hÉireann.
 Gach cead ar cosnamh. Ní ceadmhach aon chuid den fhoilseachán seo a chóipeáil, a atáirgeadh nó a tharchur in aon fhoirm ná ar aon bhealach gan cead i scríbhinn roimh ré ó úinéirí an chóipchirt.
 Ní hionann bóthar, bealach nó cosán a bheith ar an léarscáil seo agus fianaise ar chead sli.
 Ní thaispeánann léarscáil de chuid Ordánais Shuirbhéireacht na hÉireann teorann phointí dleathúil de mhaoin rianh, ná úinéireacht de ghnéithe fhisiciúla.

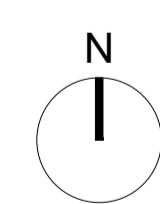

- Proposed Development Site Boundary 2882m² / 0.29ha
- Boundary of land in ownership of Applicant
- Irish Water foul sewer clearance

Notes

Butler \ Cammoranesi architects
 6 George's Quay, Cork
 T +353 21 2417273 | E info@butlercammoranesi.ie
 butlercammoranesi.ie

Project name
 Wilton Road Garage

Client
 Bellmount Developments Limited

Drawing	Series	Scale
Site Location Maps	Planning	Varies @ A1
Drawing no.	Revision	Date
A01-01	A	2022/07/29