


Notes:  
 Do not scale from drawing.  
 All dimensions are in metres.  
 Any discrepancies found consult with design office.  
 Drawing for PLANNING purposes only. Not for Construction.

Fire appliance (high reach) access to buildings as per FIRE SAFETY Technical Guidance Document B Section B5 p129 Diagram 32, Par. 5.2.4

5.5m emergency/ fire laneway as per CKFire (Fire Consultant) recommendation

- Existing Pedestrian Footpath
- Existing Roadway
- Proposed Build out
- Proposed Building
- Proposed Emergency setdown
- Proposed Emergency Access
- Neighbouring Property

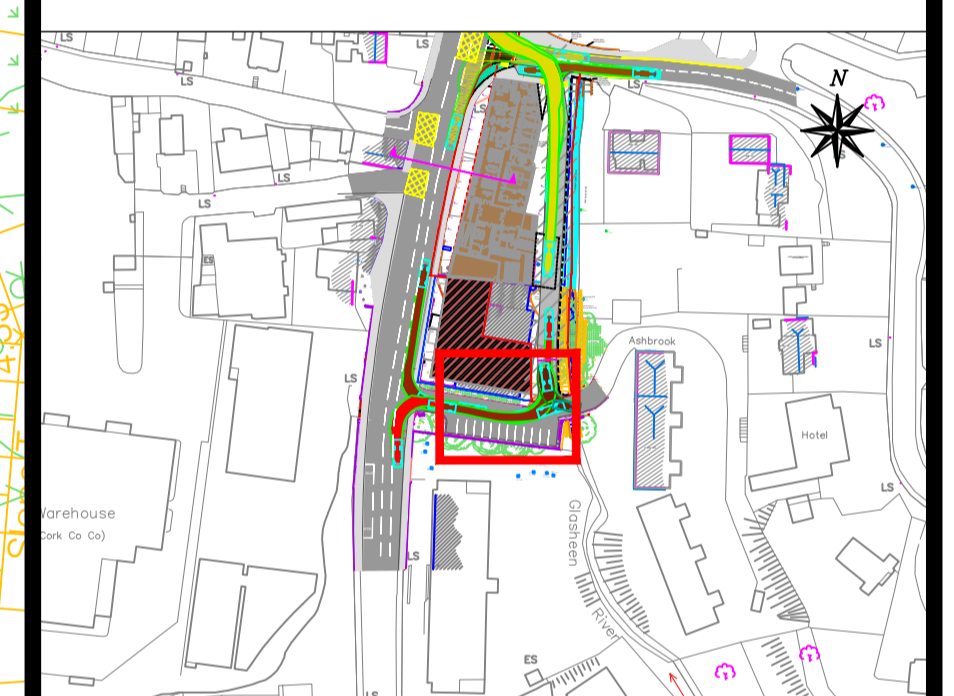

Rev.	By.	Date.	Description.
B	DM	07/2022	Revision 2
A	DM	07/2022	Revision 1

Drawing Status: **PLANNING**

Project Title: Proposed Mixed Use Development

Drawing Title: PROPOSED EMERGENCY ACCESS (EXIT)

Client:  
**BELLMOUNT DEVELOPMENTS LTD.**

MHL & Associates Ltd.  
 Consulting Engineers

**MHL**

Carrig Mór House,  
 10 High Street,  
 Douglas Road,  
 Cork.

Tel: 021-4840214  
 Web: www.mhl.ie  
 E-Mail: info@mhl.ie

Designed: DM	Drawn: DM	Checked: BM
Scale: 1:100 @ A1 1:200 @ A3	Date: JULY 2022	
Job No. 20068TT	Drawn: MHL-WTR-ATC-P03	Revision: _B