



Notes:
 Do not scale from drawing.
 All dimensions are in metres.
 Any discrepancies found consult with design office.
 Drawing for PLANNING purposes only. Not for Construction.

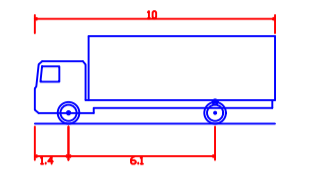

TEST VEHICLE: AutoTurn swept path Assessment
 Autotrack analysis - Turn Wheels from stop enabled
 Speed: 5kph

- Existing Pedestrian Footpath
- Existing Roadway
- Proposed Build out
- Proposed Building
- Proposed Emergency setback
- Proposed Emergency Access
- Neighbouring Property

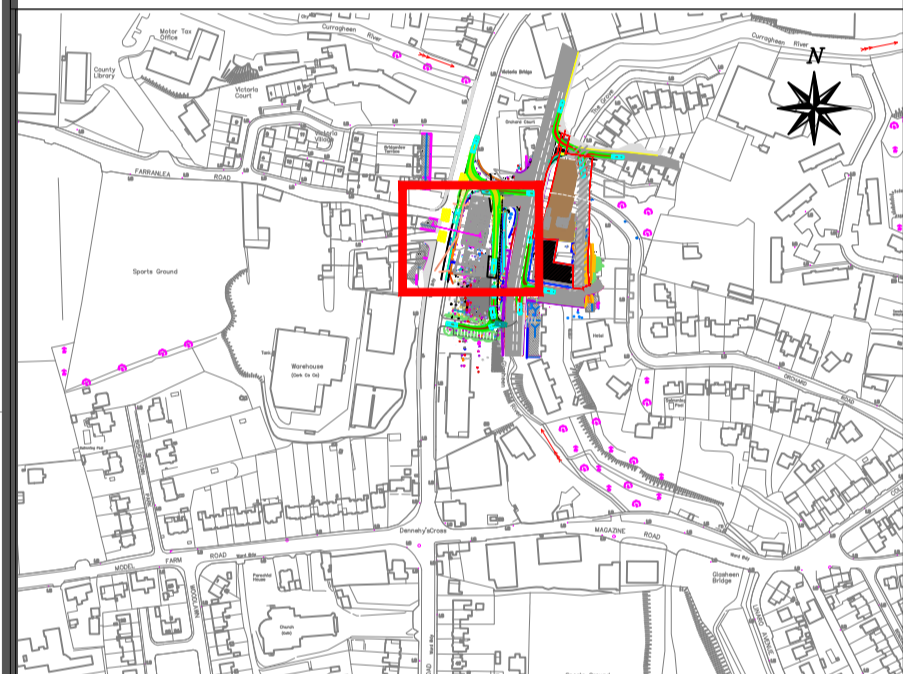

Rev.	By.	Date.	Description.
B	DM	07/2022	Revision 2
A	DM	07/2022	Revision 1

Drawing Status: **PLANNING**

Project Title: Proposed Mixed Use Development

Drawing Title: Autotrack Assessment: MAINTENANCE TRUCK 1

Client:
BELLMOUNT DEVELOPMENTS LTD.

MHL & Associates Ltd.
 Consulting Engineers

 Carraig Mór House,
 10 High Street,
 Douglas Road,
 Cork.
 Tel: 021-4840214
 Web: www.mhl.ie
 E-Mail: info@mhl.ie

Designed: DM	Drawn: DM	Checked: BM
Scale: 1:250 @ A1 1:500 @ A3	Date: JULY 2022	
Job No. 20068TT	Drawn: MHL-WTR-ATC-P05	Revision: _B