


Notes:  
 Do not scale from drawing.  
 All dimensions are in metres.  
 Any discrepancies found consult with design office.  
 Drawing for PLANNING purposes only. Not for Construction.

Existing Kerblines - - - - -  
 Bus Connects required building offset/ Protected Bus Corridor width - - - - -  
 Cross section - - - - -

- Existing Pedestrian Footpath [Grey Box]
- Existing Roadway [Dark Grey Box]
- Proposed Build out [Green Box]
- Proposed Building [Brown Box]
- Proposed Emergency setback [White Box]
- Proposed Emergency Access [Light Grey Box]
- Neighbouring Property [Hatched Box]

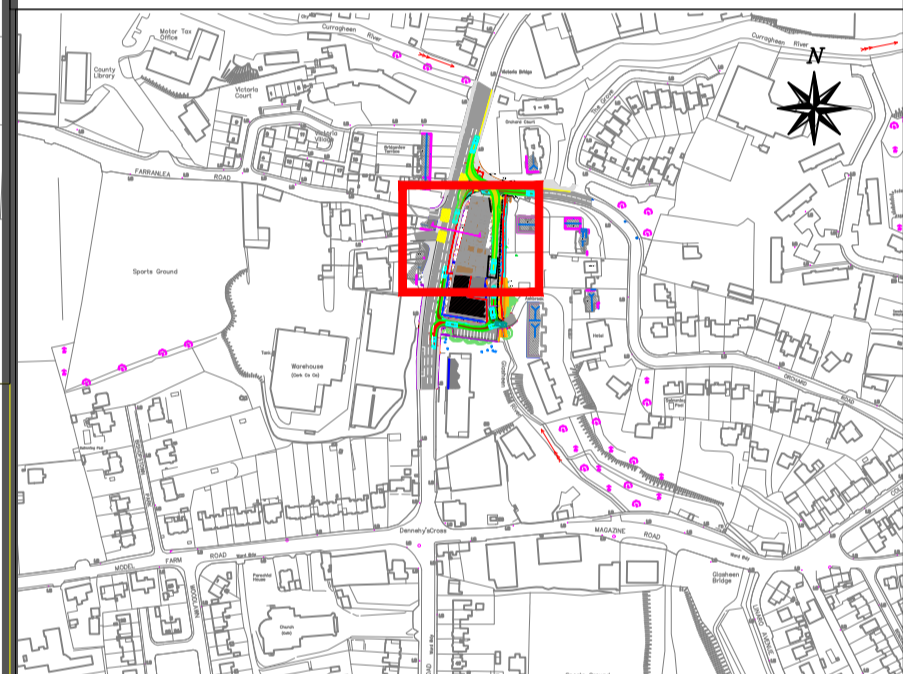

Rev.	By.	Date.	Description.
B	DM	07/2022	Revision 2
A	DM	07/2022	Revision 1


Drawing Status:  
**PLANNING**

Project Title:  
 Proposed Mixed Use Development

Drawing Title:  
 CMATS: Bus Connects Corridor F / Building Offset

Client:  
**BELLMOUNT DEVELOPMENTS LTD.**

MHL & Associates Ltd.  
 Consulting Engineers  
  
 Carraig Mór House,  
 10 High Street,  
 Douglas Road,  
 Cork.  
 Tel: 021-4840214  
 Web: www.mhl.ie  
 E-Mail: info@mhl.ie

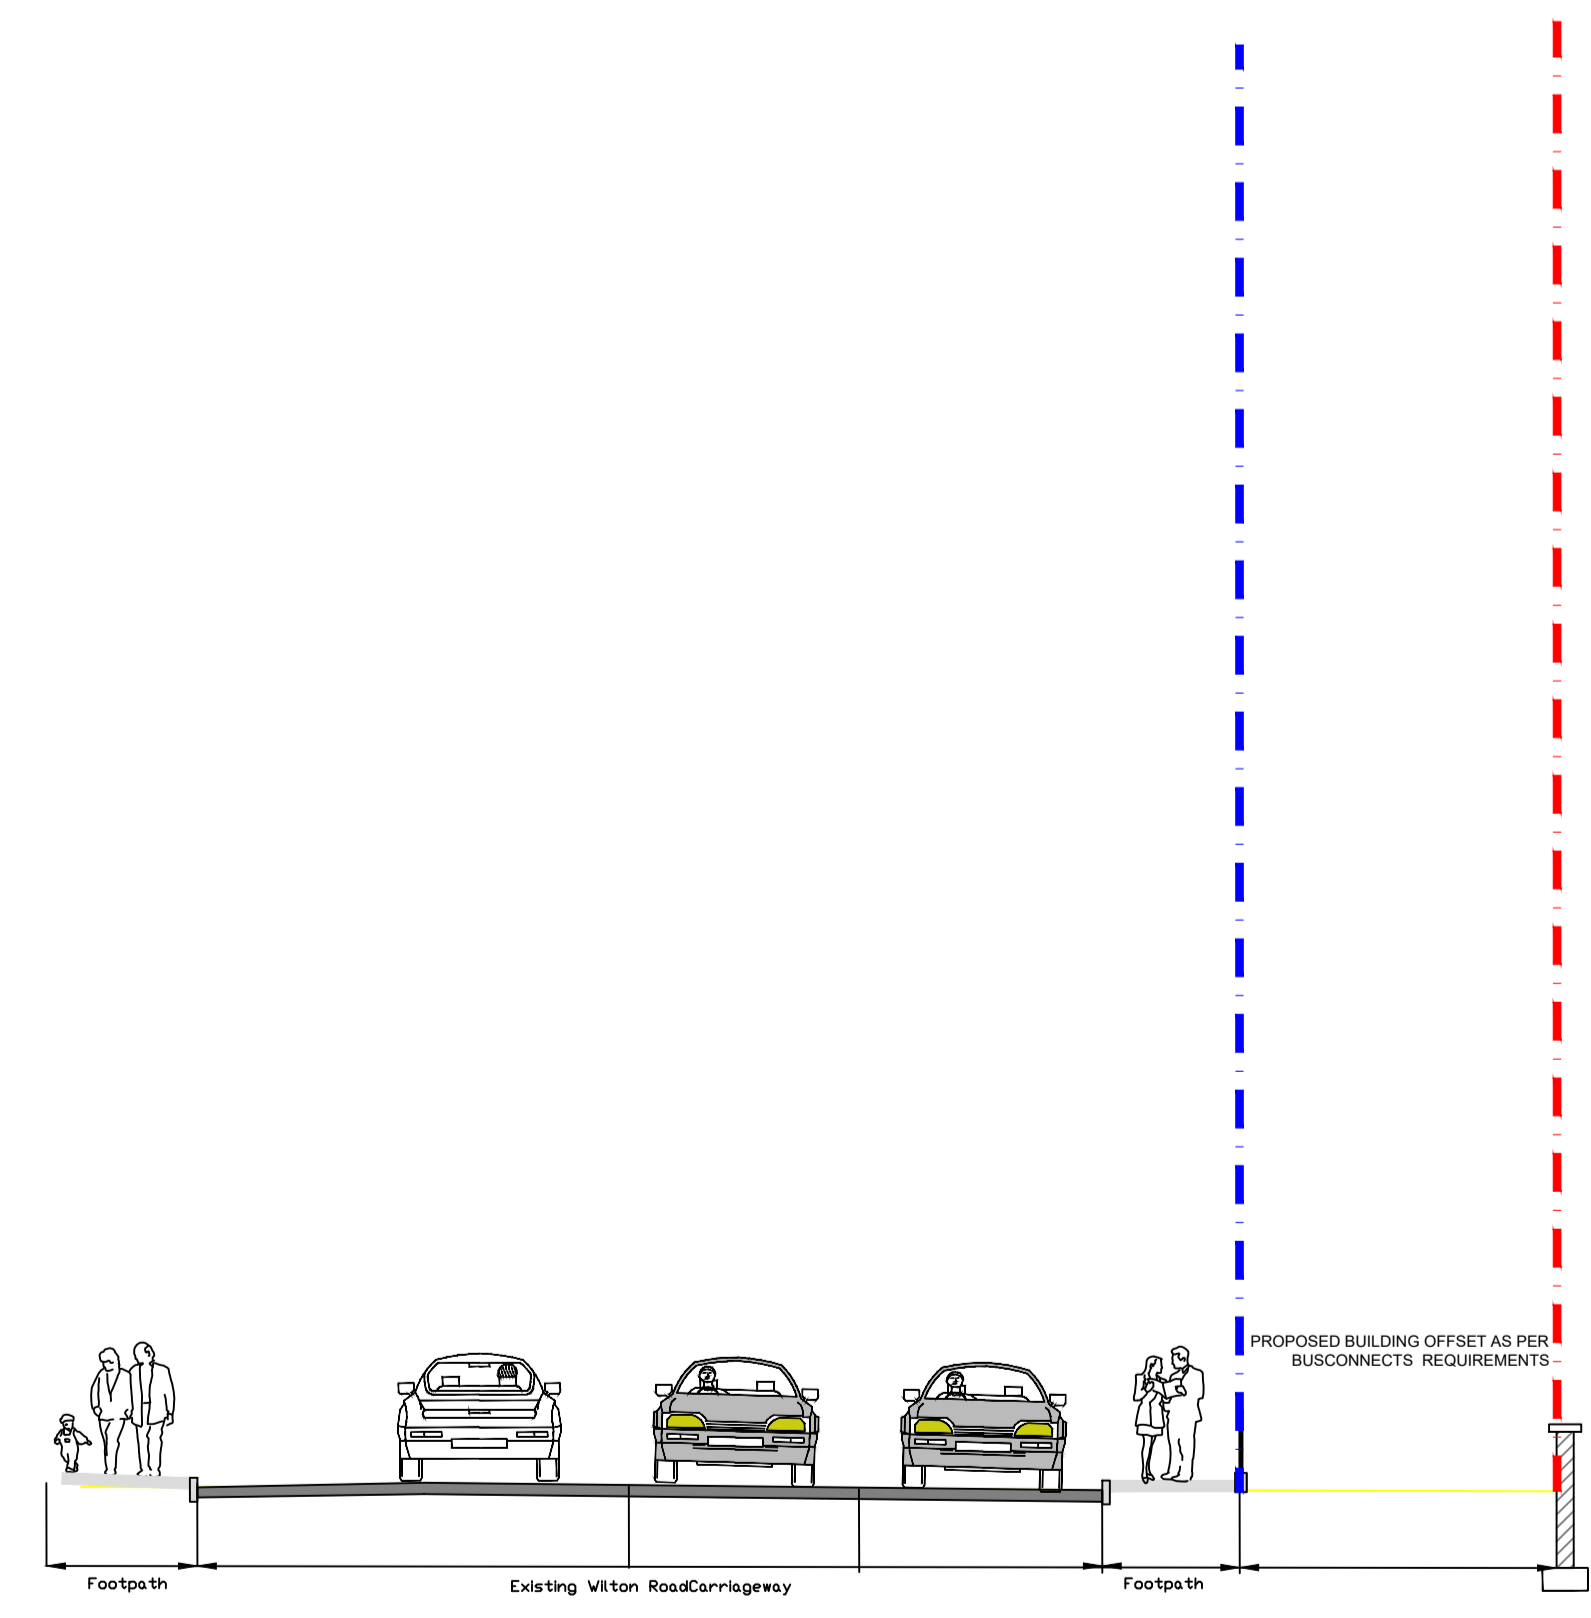

Section A-A (SCALE NTS)

Designed: <b>DM</b>	Drawn: <b>DM</b>	Checked: <b>BM</b>
Scale: 1:250 @ A1 1:500 @ A3	Date: <b>JULY 2022</b>	
Job No. <b>20068TT</b>	Drawn: MHL-WTR-ATC-P07	Revision: <b>B</b>