
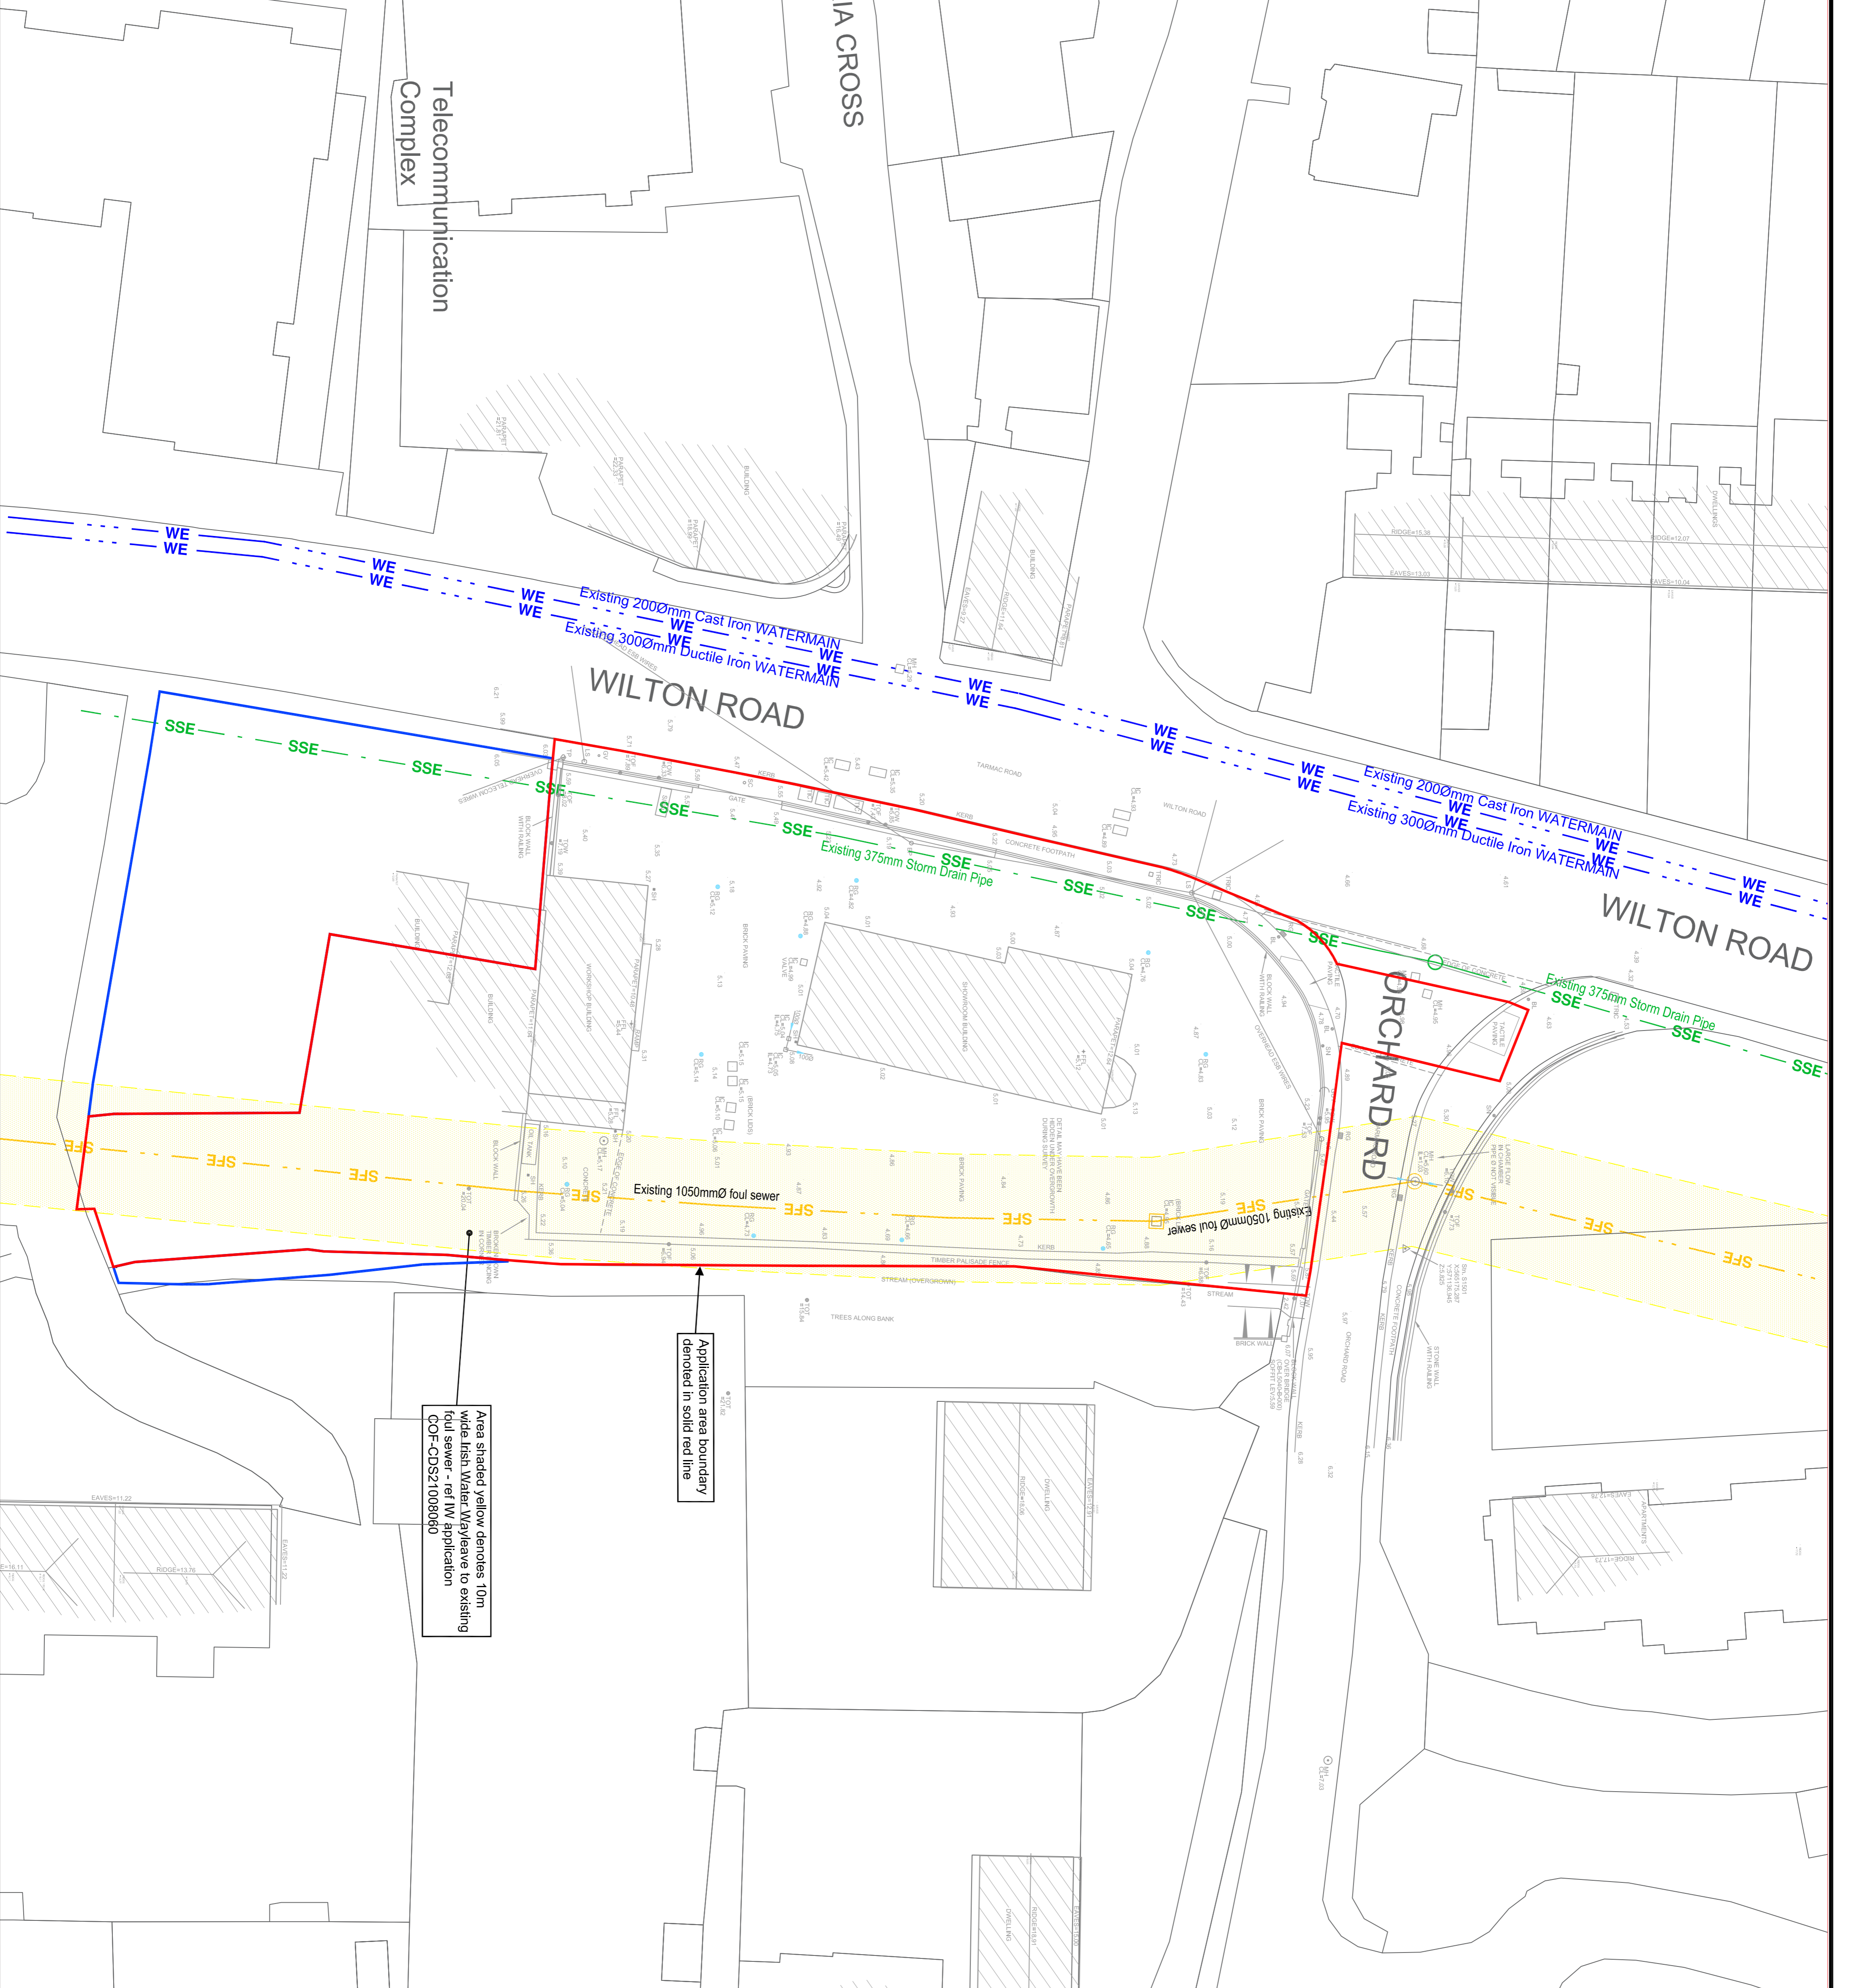


Copyright of this drawing is reserved by JODA Engineering Consultants. This drawing is issued on condition that it not copied or disclosed by or to any other person without the prior written consent of JODA Engineering Consultants. This drawing is not to be used for any other project or purpose other than that for which it was prepared. This drawing with relevant dimensions shown on other drawings issued by JODA Engineering Consultants and by other design consultants relevant to the project prior to any fabrication or construction on site. All errors, omissions and omissions and omissions are the responsibility of JODA Engineering Consultants. JODA Engineering Consultants accepts no responsibility for errors made as a result of scaling of any dimension from this drawing.

NOTES
 DRAWING NOTES
 1. THIS DRAWING HAS BE READ IN CONJUNCTION WITH ALL RELEVANT DRAWINGS AND SPECIFICATION

Legend:

Sewers - Legend	
	Existing foul water drain pipe
	Existing foul water drain pipe - Remove
	Existing foul water rising main pressurised
	Existing foul water rising main pressurised
	Existing foul water sewer pipe under Water Authority control
	Existing foul water rising main pressurised sewer pipe under Water Authority control
	Existing combined storm water and foul water sewer pipe under Water Authority control - Remove
	Existing water supply pipe (dark blue)
	Existing water supply pipe - Remove (dark blue)
	Existing water supply pipe under Fish Water Control (dark blue)
	Existing water supply pipe under Fish Water Control - Remove (dark blue)
	Existing storm water drain pipe (dark green)
	Existing storm water drain pipe - Remove (dark green)
	Existing storm water sewer pipe under Local Authority control

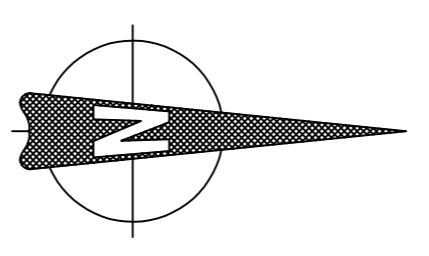

Application area boundary denoted in solid red line

Area shaded yellow denotes 10m wide fish Water Wayleave to existing foul sewer - ref IW application CDF-CDS21008060

ISSUED FOR PLANNING		PA	TON	180722
E		PA	TON	180722
<p>JODA Engineering Consultants Civil, Structural, Mechanical & Electrical Engineers Ballinurean House, Ballinurean, Cork, T12 P4AY, Ireland Tel: 021 4544244 Web: www.joda.ie</p>				
<p>STUDENT ACCOMMODATION IN WILTON ROAD, VICTORIA CROSS, CORK</p>				
<p>EXISTING DRAINAGE SERVICES</p>				
		4539-002		1250 A1