



Copyright of this drawing is reserved by JODA Engineering Consultants. This drawing is issued on condition that it not copied or disclosed by or to any person other than those specifically named in this drawing. No liability is accepted for any errors or omissions in this drawing. This drawing with relevant dimensions shown on other drawings issued by JODA Engineering Consultants and by other design consultants relevant to the project prior to any construction or construction on site. All errors, omissions and deviations from the design shall be reported to the JODA Engineering Consultants immediately. JODA Engineering Consultants accepts no responsibility for errors made as a result of scaling of any dimension from this drawing.

NOTES:

1. This drawing to be read in conjunction with all relevant drawings and specifications.
2. Do not scale, if in doubt ask.
3. All drawings to be checked on site.
4. All levels to OSGM15 Datum.

Legend:

Foul Water drains and sewers - Legend	
	New foul water drain pipe
	New foul water rising main pressurised
	Existing foul water drain pipe
	Existing foul water drain pipe - Remove
	Existing foul water rising main pressurised
	Existing foul water rising main pressurised - Remove
	Existing foul water sewer pipe under Water Authority control
	Existing foul water rising main pressurised sewer pipe under Water Authority control
	Existing combined storm water and foul water sewer pipe under Water Authority control - Remove
	200mm internal diameter PVC pipe gradient @ 1:12
	Vent stack, new
	Vent stack, existing [Remove when noted]
	Access Filing, new
	Access Filing, existing [Remove when noted]
	Inspection Chamber, new
	Inspection Chamber, existing [Remove when noted]
	Manhole Chamber, new
	Manhole Chamber, existing [Remove when noted]
	Rising pressurised main discharge manhole, new
	Rising pressurised main discharge manhole, existing
	Scour valve and chamber for rising pressurised main, new
	Scour valve and chamber for rising pressurised main, existing
	Silica valve and chamber on rising pressurised main, new
	Silica valve and chamber on rising pressurised main, existing
	Air valve and chamber on rising pressurised main, new
	Air valve and chamber on rising pressurised main, existing

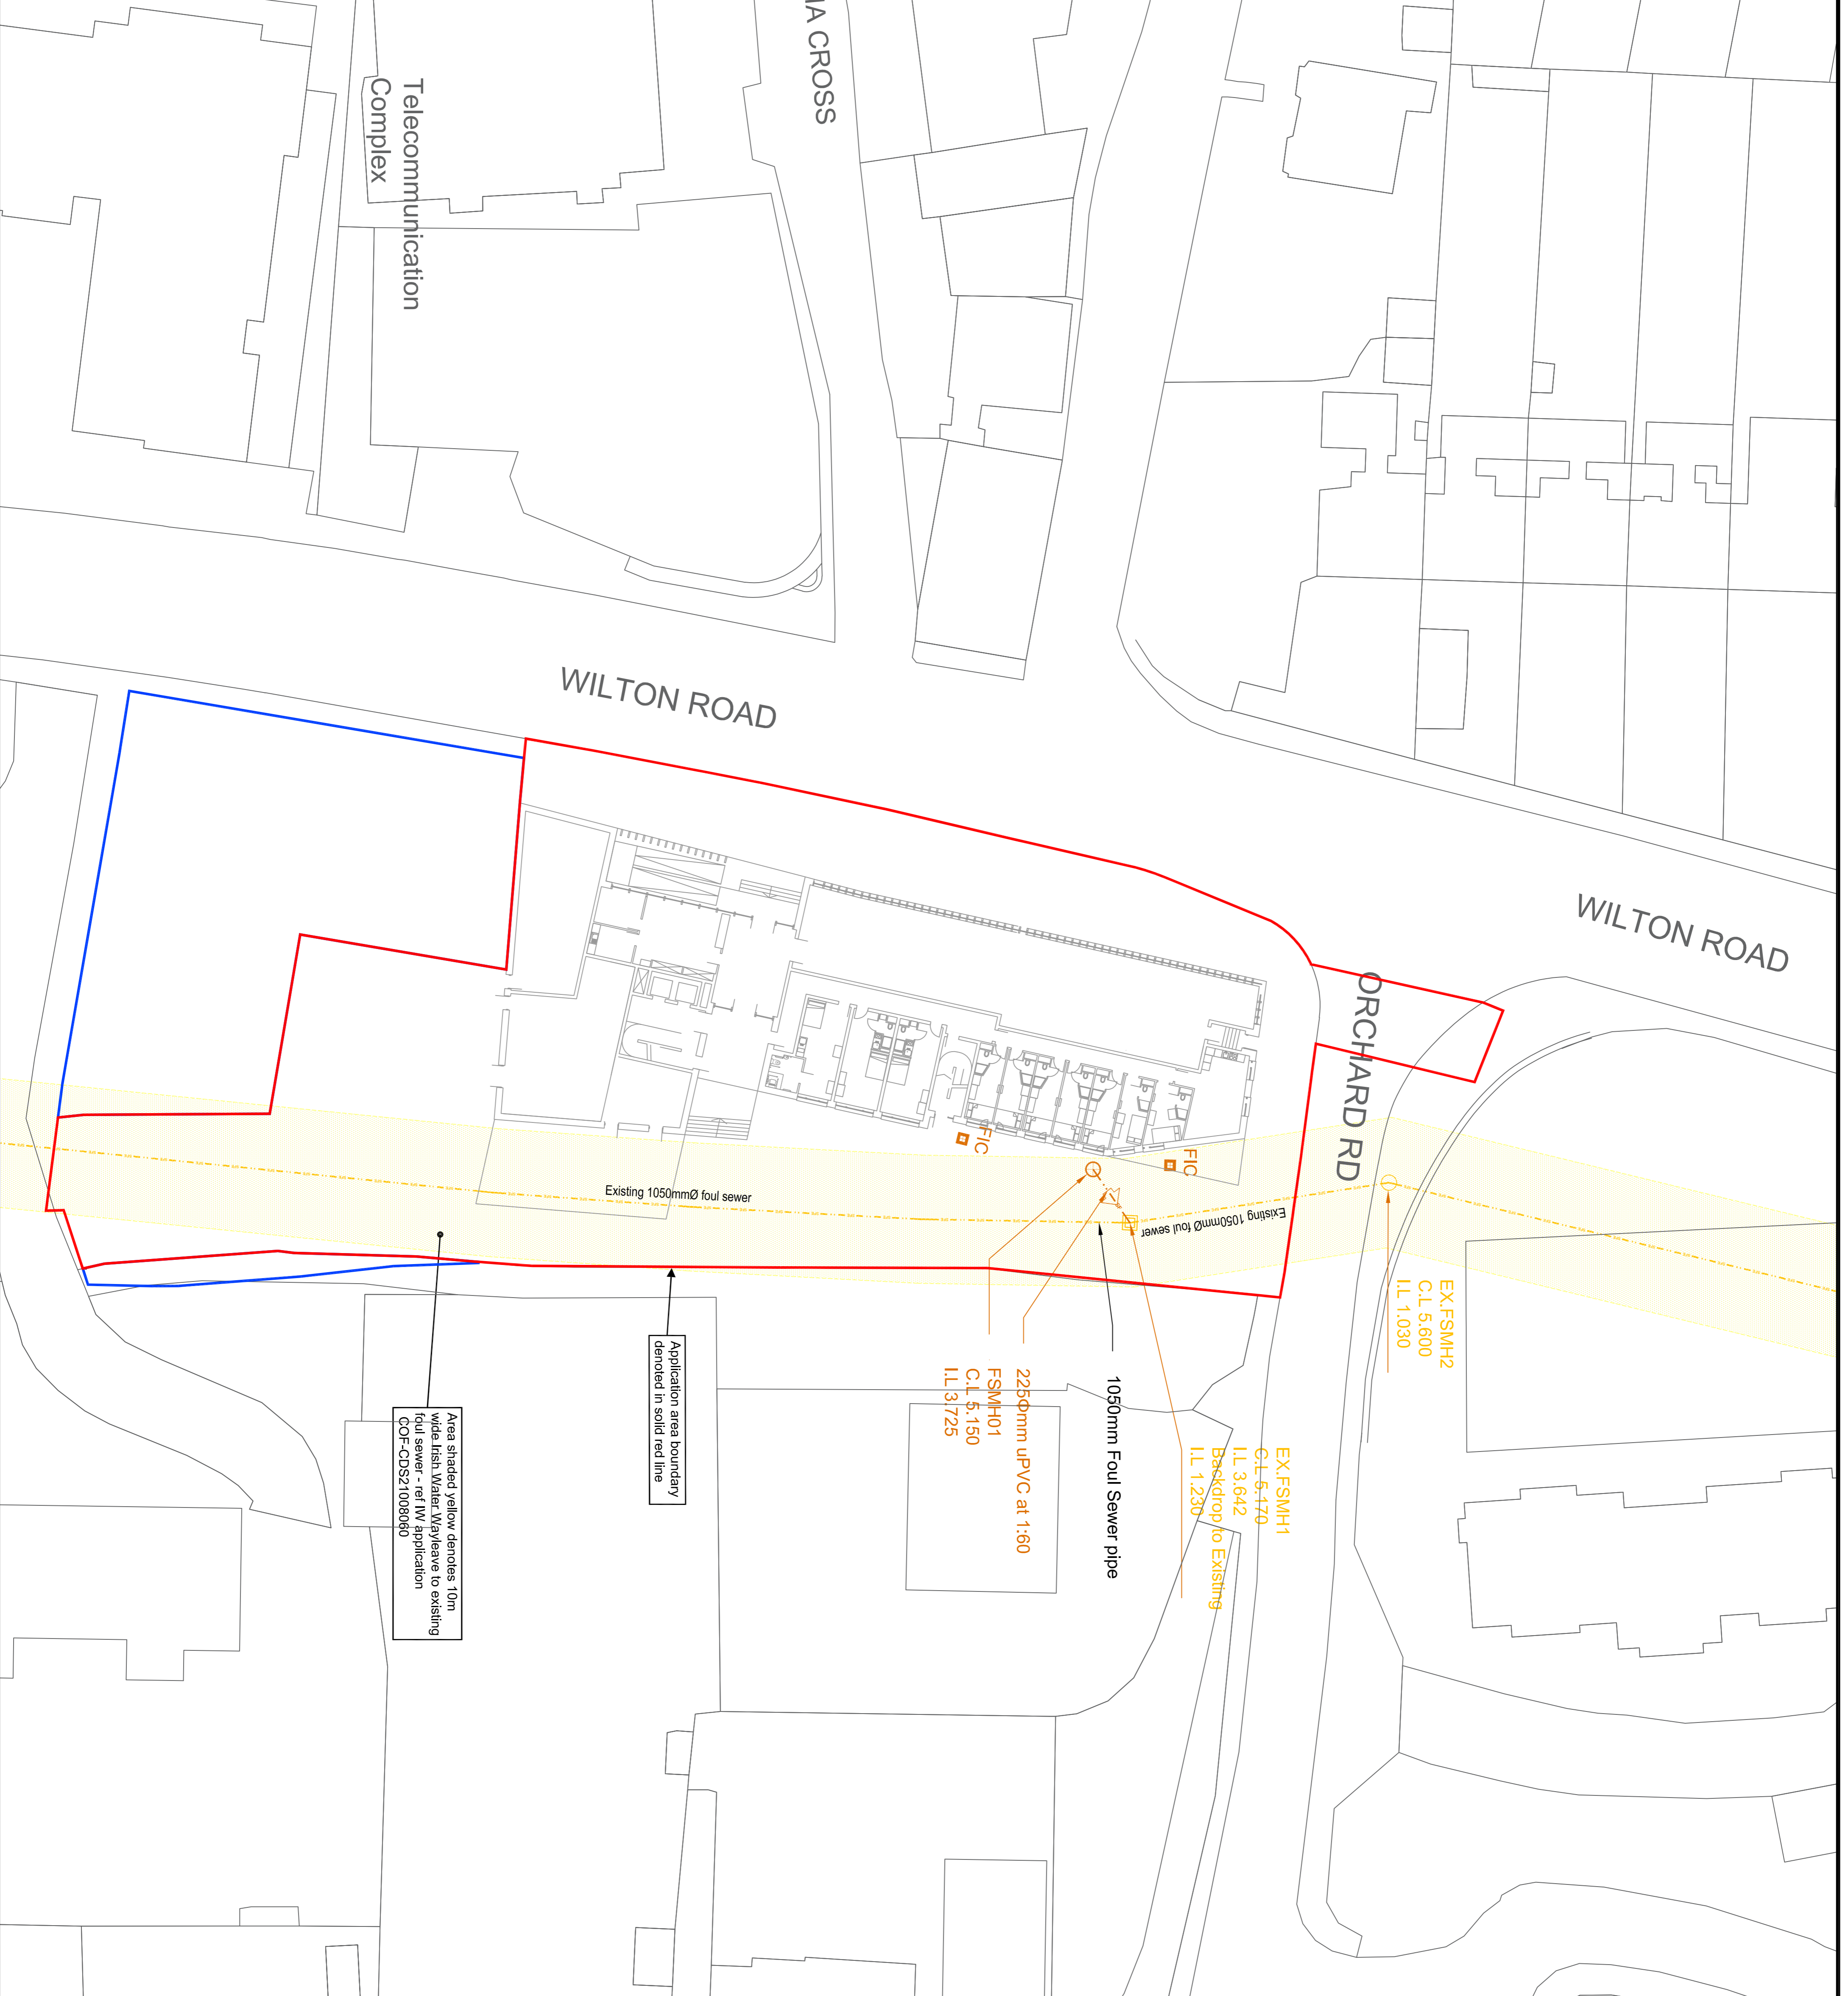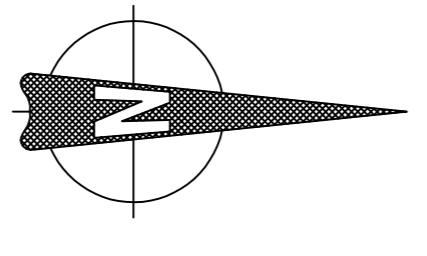

ISSUED FOR PLANNING		PA	TON	18.07.22
REVISIONS		NO.	REV.	DATE
<p>1. Issued for Information Only. 2. Issued for Planning Application Only. 3. Issued for Fire Safety Certificate Only. 4. Issued for Disabled Access Certificate Only. 5. Issued for Water Only. 6. Issued for Construction. 7. Issued for Building Control Regulations Only.</p> <p>JODA Engineering Consultants Civil, Structural, Mechanical & Electrical Engineers Ballinacorney House, Ballinacorney, Cork, T12 PAVY Ireland Tel: 021 4544244. Web: www.joda.ie</p>				
STUDENT ACCOMMODATION IN WILTON ROAD, VICTORIA CROSS, CORK				
PROPOSED FOUL SEWER LAYOUT		<p>4539-003</p> <p>1:250 A1</p>		